

# Wiring Diagrams

**DETROIT DIESEL**



## Automatic Transfer Switches

Models:

**DSE TS 840, TS 870, and TS 880**

Power Switching Device:  
Service-Entrance Rated  
100-4000 Amperes

Controls:  
TSC 80  
TSC 800



# Product Identification Information

---

Product identification numbers determine service parts. Record the product identification numbers in the spaces below immediately after unpacking the products so that the numbers are readily available for future reference. Record field-installed kit numbers after installing the kits.

## Transfer Switch Identification Numbers

Record the product identification numbers from the transfer switch nameplate.

Model Designation \_\_\_\_\_

Serial Number \_\_\_\_\_

| Accessory Number | Accessory Description |
|------------------|-----------------------|
| _____            | _____                 |
| _____            | _____                 |
This manual provides wiring diagrams for the 100–4000 amp Model DSE service entrance rated automatic transfer switches.

Information in this publication represents data available at the time of print. The manufacturer of DDC/MTU Power Generation products reserves the right to change this publication and the products represented without notice and without any obligation or liability whatsoever.

## Service Assistance

---


For professional advice on generator power requirements and conscientious service, please contact your nearest DDC/MTU Power Generation distributor.

- Consult the Yellow Pages under the heading Generators—Electric
- Visit the DDC/MTU Power Generation website at [ddcmtupowergeneration.com](http://ddcmtupowergeneration.com)
- Look at the labels and stickers on your DDC/MTU Power Generation product or review the appropriate literature or documents included with the product

# Wiring Diagrams

---

| Schematic Diagram                                  | Part Number | Page |
|----------------------------------------------------|-------------|------|
| 100-250A, 240V Max., 1/3-Phase, 2/3-Pole           | GM41219-S   | 5    |
| 400-800A, 240V Max., 1/3-Phase, 2/3-Pole           | GM41220-S   | 6    |
| 100-250A, 600V Max., 3/4-Pole, 4-Wire              | GM41222-S   | 7    |
| 100-250A, 600V Max., 3-Phase, 3-Wire, 3-Pole       | GM41223-S   | 8    |
| 100-250A, 240V Max., 1/3-Phase, 2/3-Pole           | GM41224-S   | 9    |
| 400-1200A, 600V Max., 3/4-Pole, 4-Wire             | GM41225-S   | 10   |
| 400-1200A, 600V Max., 3-Phase, 3-Wire, 3-Pole      | GM41226-S   | 11   |
| 400-1200A, 240V Max., 1/3-Phase, 2/3-Pole          | GM41227-S   | 12   |
| 100-250A, 600V Max., 3/4-Pole, 4-Wire              | GM41740-S   | 13   |
| 100-250A, 600V Max., 3-Phase, 3-Wire, 3-Pole       | GM41741-S   | 14   |
| 100-250A, 240V Max., 1/3-Phase, 2/3-Pole           | GM41742-S   | 15   |
| 400-1200A, 600V Max., 3/4-Pole, 4-Wire             | GM41743-S   | 16   |
| 400-1200A, 600V Max., 3-Phase, 3-Wire, 3-Pole      | GM41744-S   | 17   |
| 400-1200A, 240V Max., 1/3-Phase, 2/3-Pole          | GM41745-S   | 18   |
| 800-4000A, 600V Max., 3/4-Pole, 4-Wire, ICB        | GM41746-S   | 19   |
| 800-4000A, 600V Max., 3-Phase, 3-Wire, 3-Pole, ICB | GM41747-S   | 20   |
| 800-4000A, 240V Max., 1/3-Phase, 2/3-Pole, ICB     | GM41748-S   | 21   |

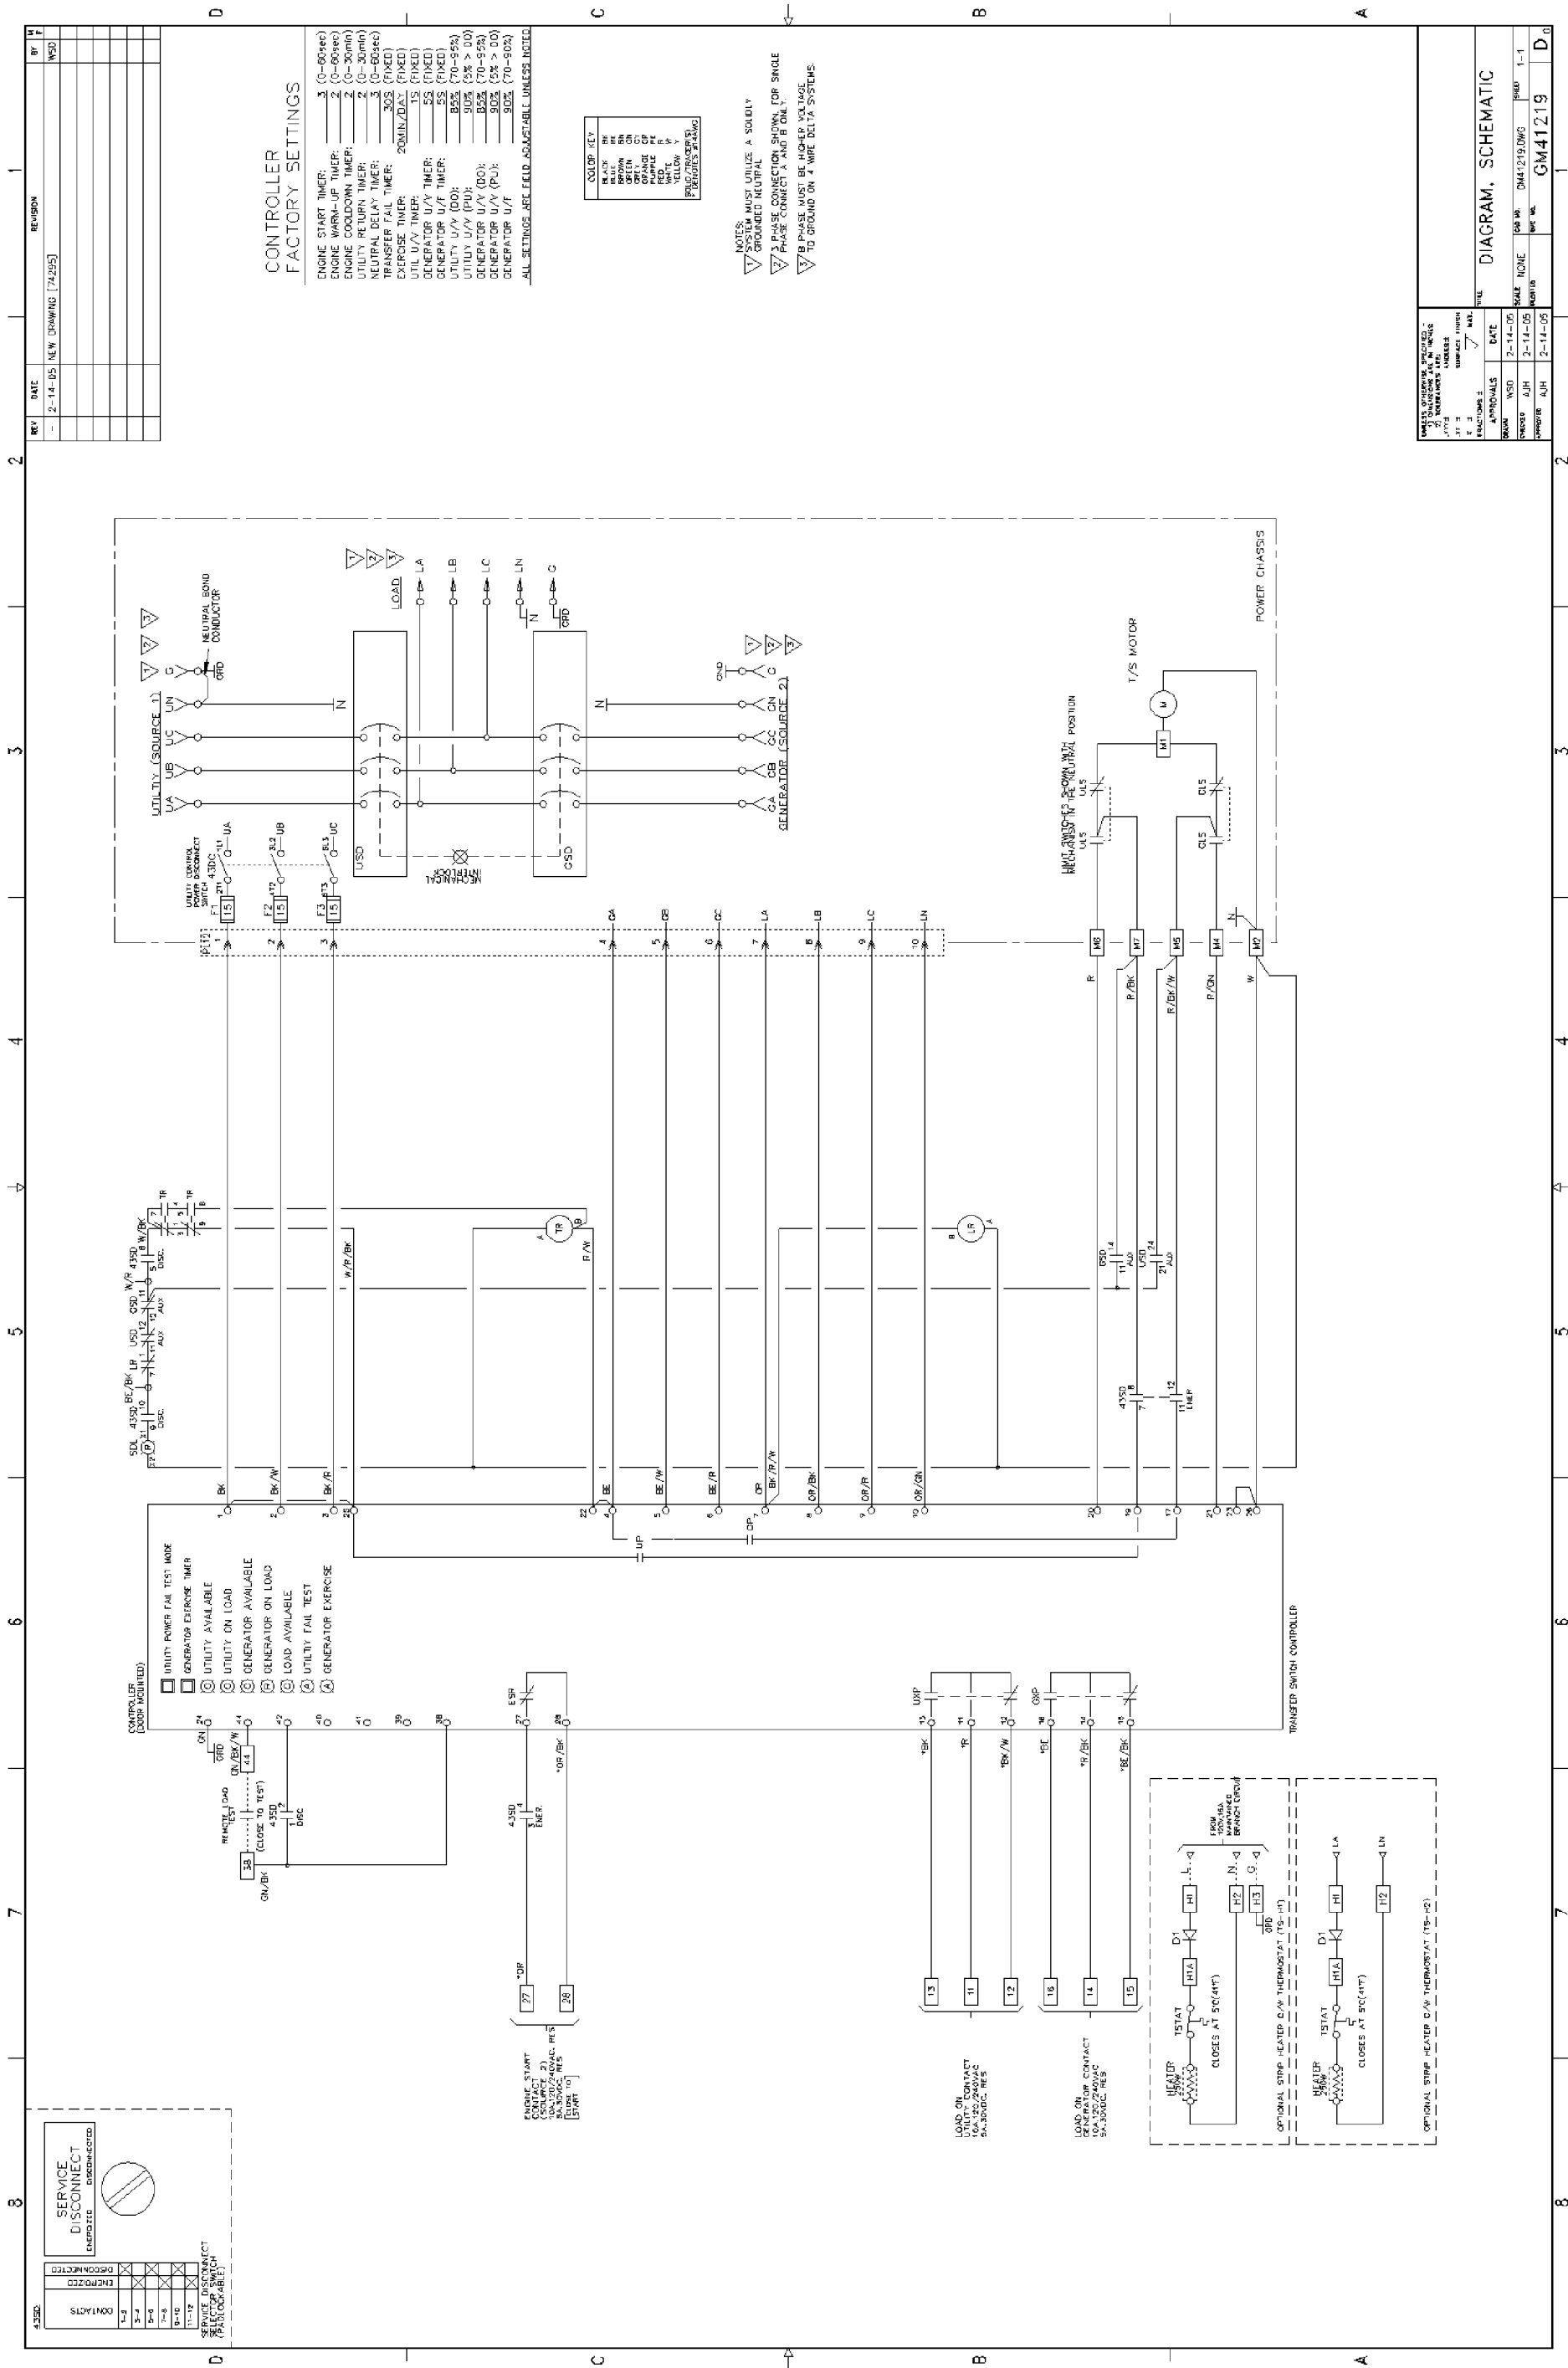


|         |  |       |  |             |  |           |  |
|---------|--|-------|--|-------------|--|-----------|--|
| DATE    |  | SCALE |  | DWG NO.     |  | SHEET NO. |  |
| 2-14-06 |  | 1-1   |  | 0441219.DWG |  | 1-1       |  |
| 2-14-05 |  | 2     |  |             |  |           |  |
| 2-14-05 |  | 3     |  |             |  |           |  |
| 2-14-05 |  | 4     |  |             |  |           |  |
| 2-14-05 |  | 5     |  |             |  |           |  |
| 2-14-05 |  | 6     |  |             |  |           |  |
| 2-14-05 |  | 7     |  |             |  |           |  |
| 2-14-05 |  | 8     |  |             |  |           |  |
| 2-14-05 |  | 9     |  |             |  |           |  |
| 2-14-05 |  | 10    |  |             |  |           |  |
| 2-14-05 |  | 11    |  |             |  |           |  |
|         |  |       |  |             |  |           |  |
|---------|--|-------|--|-------------|--|-----------|--|
| DATE    |  | SCALE |  | DWG NO.     |  | SHEET NO. |  |
| 2-14-06 |  | 1-1   |  | 0441219.DWG |  | 1-1       |  |
| 2-14-05 |  | 2     |  |             |  |           |  |
| 2-14-05 |  | 3     |  |             |  |           |  |
| 2-14-05 |  | 4     |  |             |  |           |  |
| 2-14-05 |  | 5     |  |             |  |           |  |
| 2-14-05 |  | 6     |  |             |  |           |  |
| 2-14-05 |  | 7     |  |             |  |           |  |
| 2-14-05 |  | 8     |  |             |  |           |  |
| 2-14-05 |  | 9     |  |             |  |           |  |
| 2-14-05 |  | 10    |  |             |  |           |  |
| 2-14-05 |  | 11    |  |             |  |           |  |
|         |  |       |  |             |  |           |  |
|---------|--|-------|--|-------------|--|-----------|--|
| DATE    |  | SCALE |  | DWG NO.     |  | SHEET NO. |  |
| 2-14-06 |  | 1-1   |  | 0441219.DWG |  | 1-1       |  |
| 2-14-05 |  | 2     |  |             |  |           |  |
| 2-14-05 |  | 3     |  |             |  |           |  |
| 2-14-05 |  | 4     |  |             |  |           |  |
| 2-14-05 |  | 5     |  |             |  |           |  |
| 2-14-05 |  | 6     |  |             |  |           |  |
| 2-14-05 |  | 7     |  |             |  |           |  |
| 2-14-05 |  | 8     |  |             |  |           |  |
| 2-14-05 |  | 9     |  |             |  |           |  |
| 2-14-05 |  | 10    |  |             |  |           |  |
| 2-14-05 |  | 11    |  |             |  |           |  |
|         |  |       |  |             |  |           |  |
|---------|--|-------|--|-------------|--|-----------|--|
| DATE    |  | SCALE |  | DWG NO.     |  | SHEET NO. |  |
| 2-14-06 |  | 1-1   |  | 0441219.DWG |  | 1-1       |  |
| 2-14-05 |  | 2     |  |             |  |           |  |
| 2-14-05 |  | 3     |  |             |  |           |  |
| 2-14-05 |  | 4     |  |             |  |           |  |
| 2-14-05 |  | 5     |  |             |  |           |  |
| 2-14-05 |  | 6     |  |             |  |           |  |
| 2-14-05 |  | 7     |  |             |  |           |  |
| 2-14-05 |  | 8     |  |             |  |           |  |
| 2-14-05 |  | 9     |  |             |  |           |  |
| 2-14-05 |  | 10    |  |             |  |           |  |
| 2-14-05 |  | 11    |  |             |  |           |  |
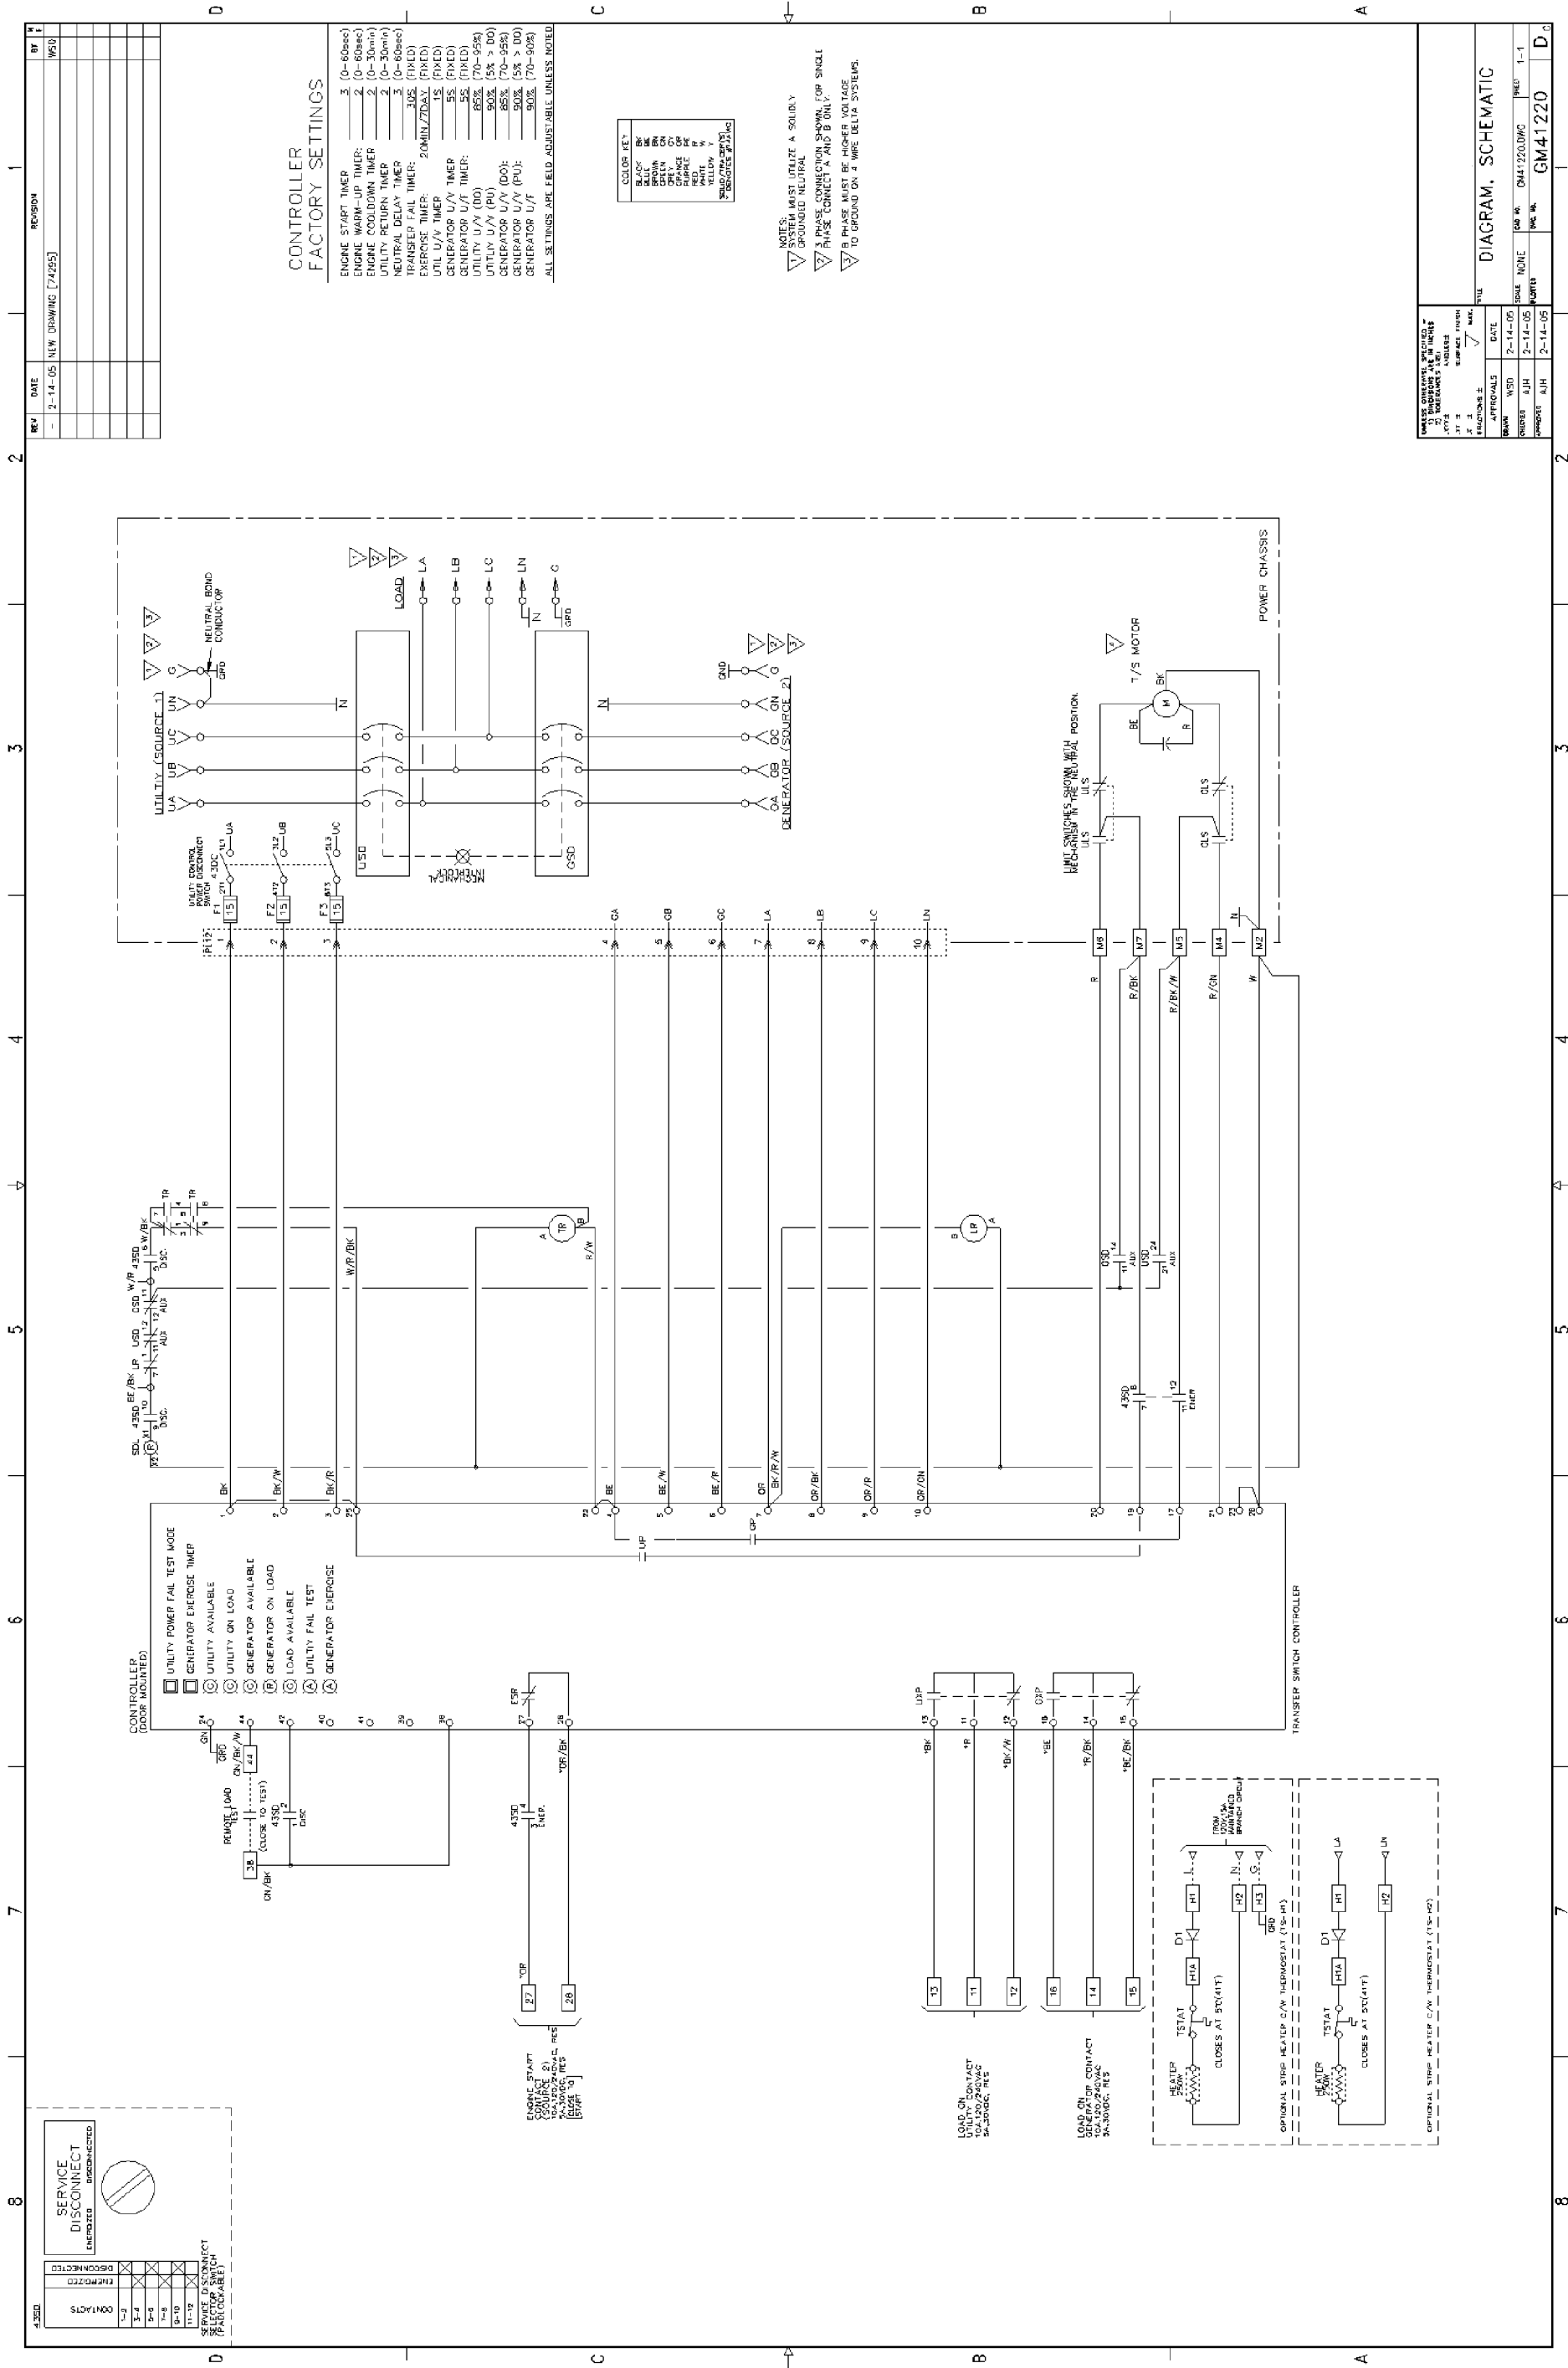



[illegible]

CONTROLLER  
FACTORY SETTINGS

|                       |            |           |
|-----------------------|------------|-----------|
| ENGINE START TIME:    | 1          | (0-60sec) |
| ENGINE WARM-UP TIME:  | 2          | (0-60sec) |
| ENGINE COOLDOWN TIME: | 2          | (0-30min) |
| NEUTRAL RETURN TIME:  | 2          | (0-30min) |
| NEUTRAL DELAY TIME:   | 2          | (0-60sec) |
| TRANSFER FUEL TIME:   | 30S        | (FIXED)   |
| EXHAUST FUEL TIME:    | 20MIN/7DAY | (FIXED)   |
| UTIL FUEL TIME:       | 1S         | (FIXED)   |
| GENERATOR FUEL TIME:  | 5S         | (FIXED)   |
| GENERATOR FUEL TIME:  | 5S         | (FIXED)   |
| UTILITY FUEL (DO)     | 85%        | (70-95%)  |
| UTILITY FUEL (PU)     | 90%        | (55-100)  |
| GENERATOR FUEL (DO)   | 85%        | (70-95%)  |
| GENERATOR FUEL (PU)   | 90%        | (55-100)  |
| GENERATOR FUEL        | 90%        | (70-90%)  |

ALL SETTINGS ARE FIELD ADJUSTABLE UNLESS NOTED.

| COLOR  | KEY |
|--------|-----|
| BLACK  | BT  |
| BLUE   | BE  |
| BROWN  | BN  |
| GREEN  | GN  |
| GREY   | GY  |
| ORANGE | OR  |
| PURPLE | PE  |
| RED    | R   |
| WHITE  | W   |
| YELLOW | Y   |


SOLID / TRACERS  
\* DENOTES PLUMB

NOTES:

1 SYSTEM MUST UTILIZE A SOLIDLY GROUNDED NEUTRAL


2 3 PHASE CONNECTION SHOWN. FOR SINGLE PHASE CONNECT A AND B ONLY.

**3** B PHASE MUST BE HIGHER VOLTAGE  
TO GROUND ON 4 WIRE DELTA SYSTEMS.

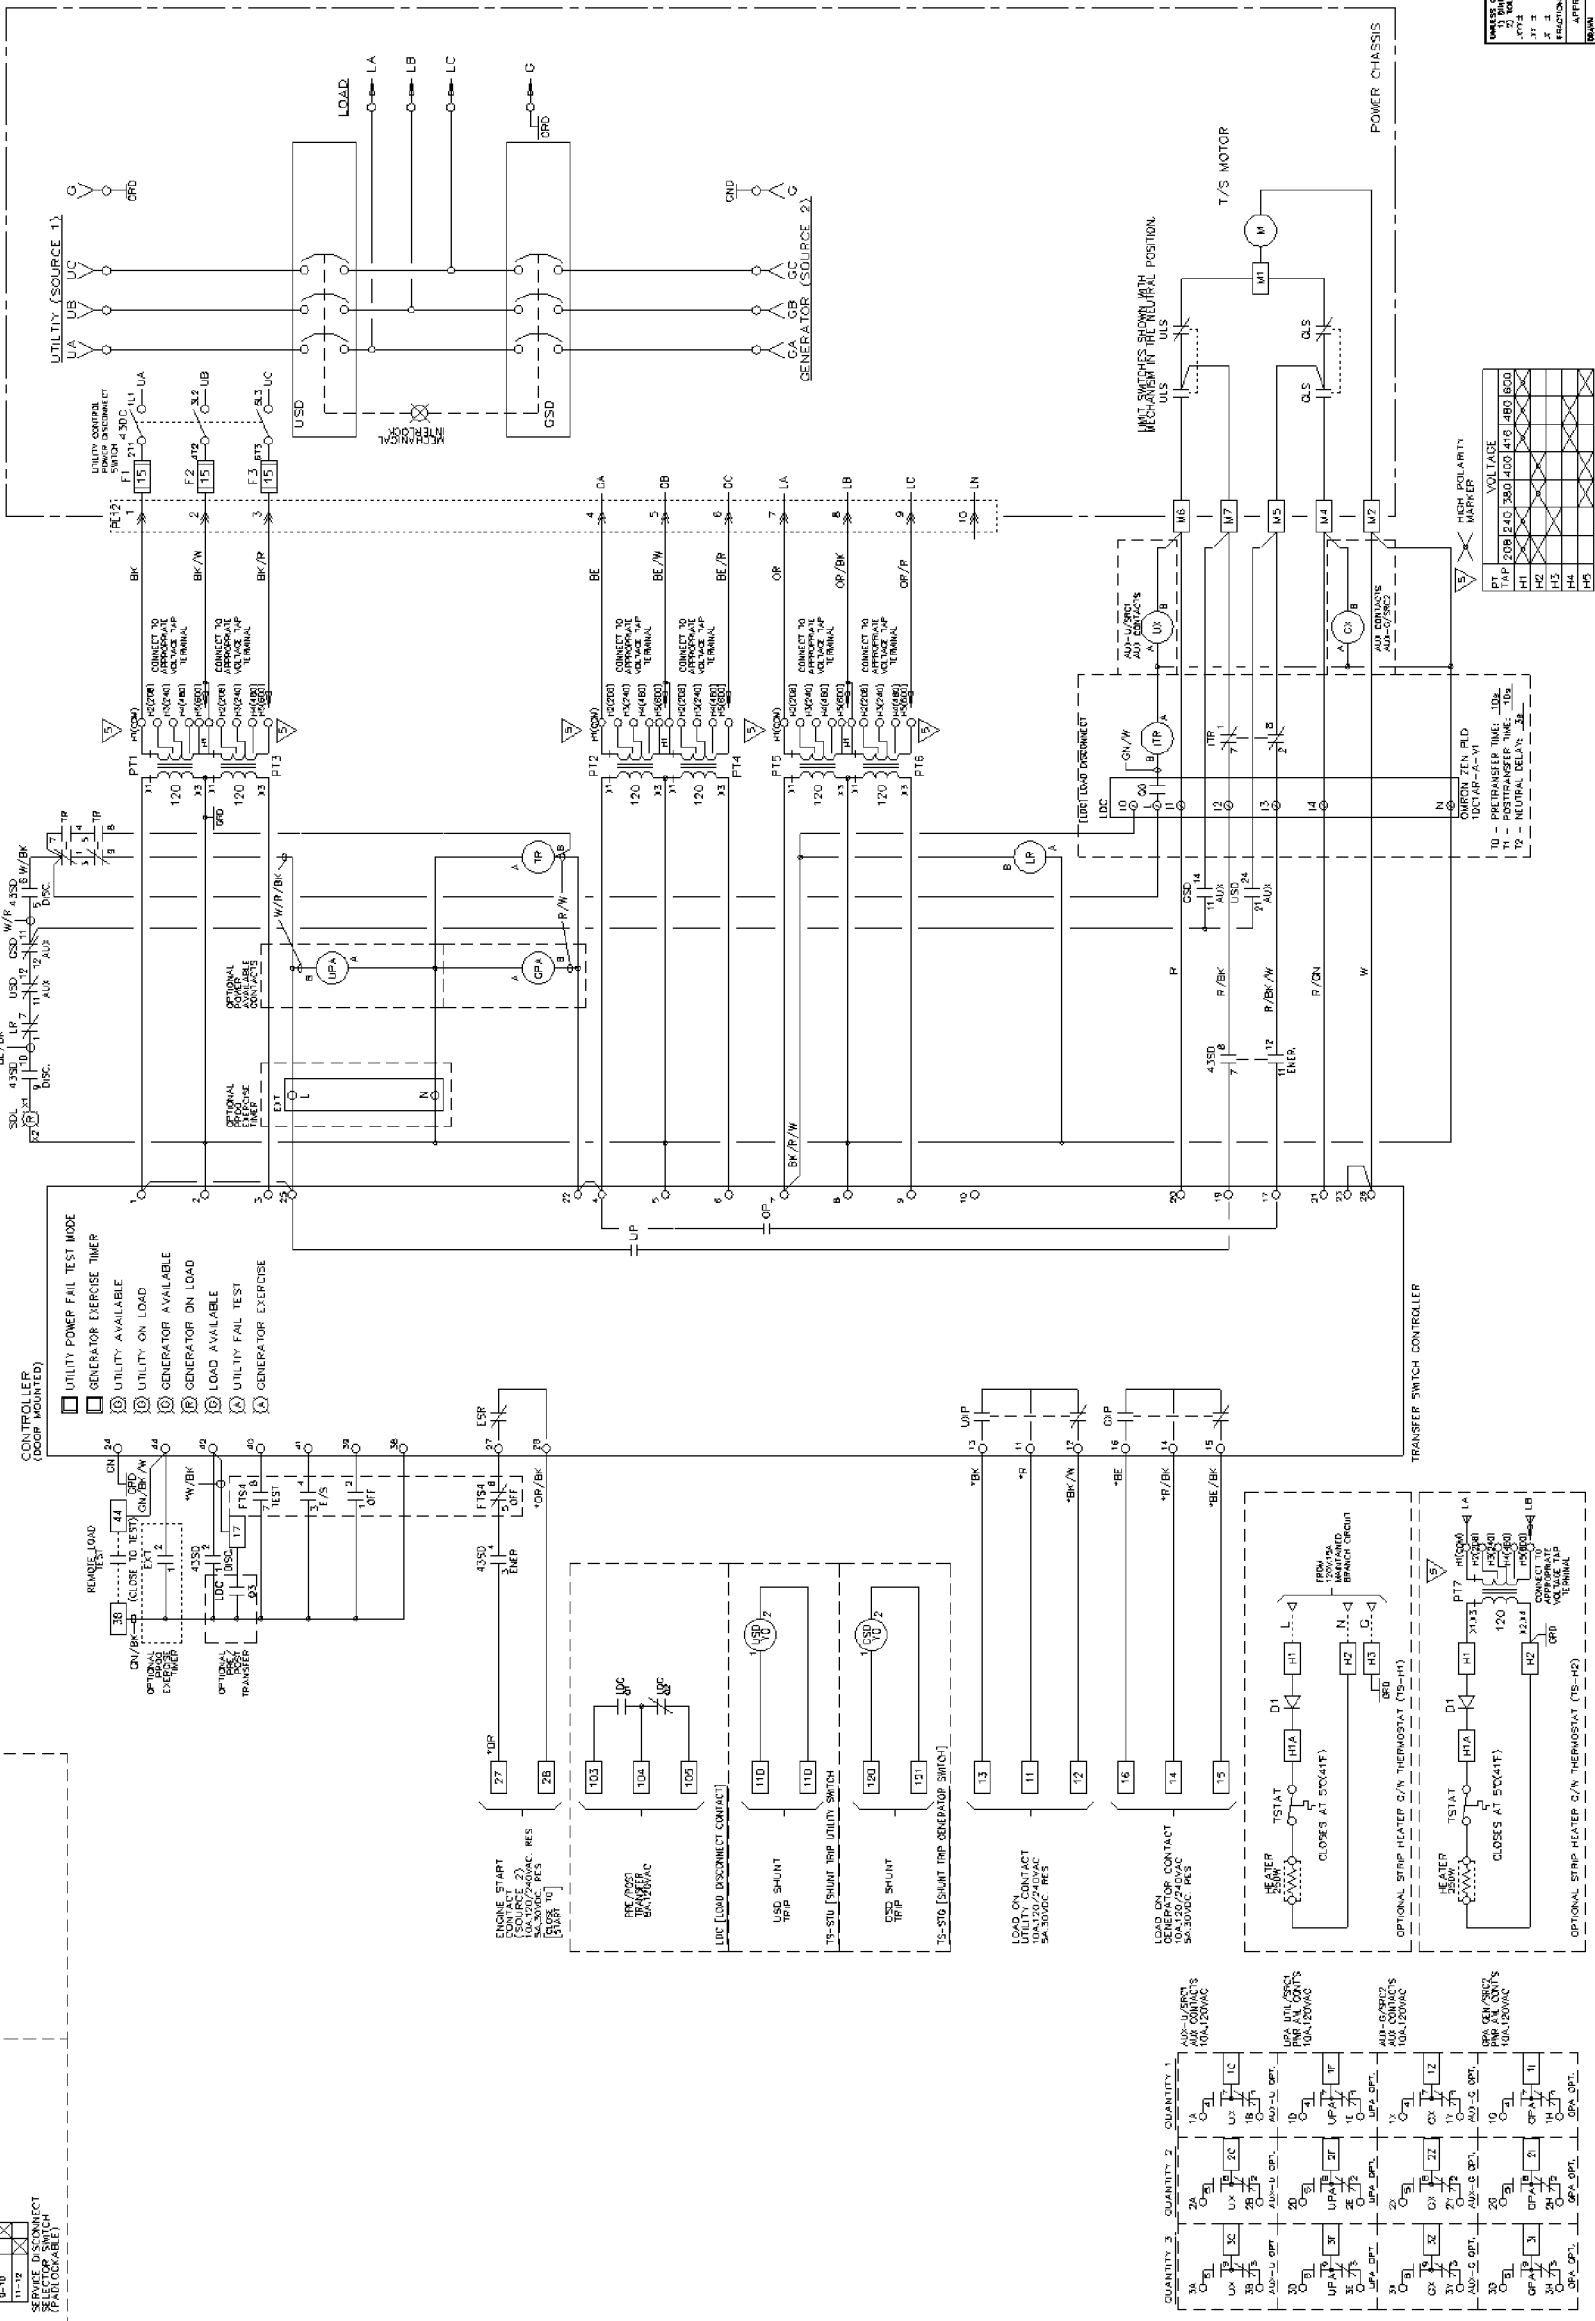

UNLESS OTHERWISE SPECIFIED -  
1) DIMENSIONS ARE IN INCHES  
2) TOLERANCES ARE:  
XXX ± .0005 ±  
XX ± .001 ±  
X ± .002 ±  
SURFACE FINISH

| SECTION 2 |  | SECTION 3 |  | SECTION 4 |  |
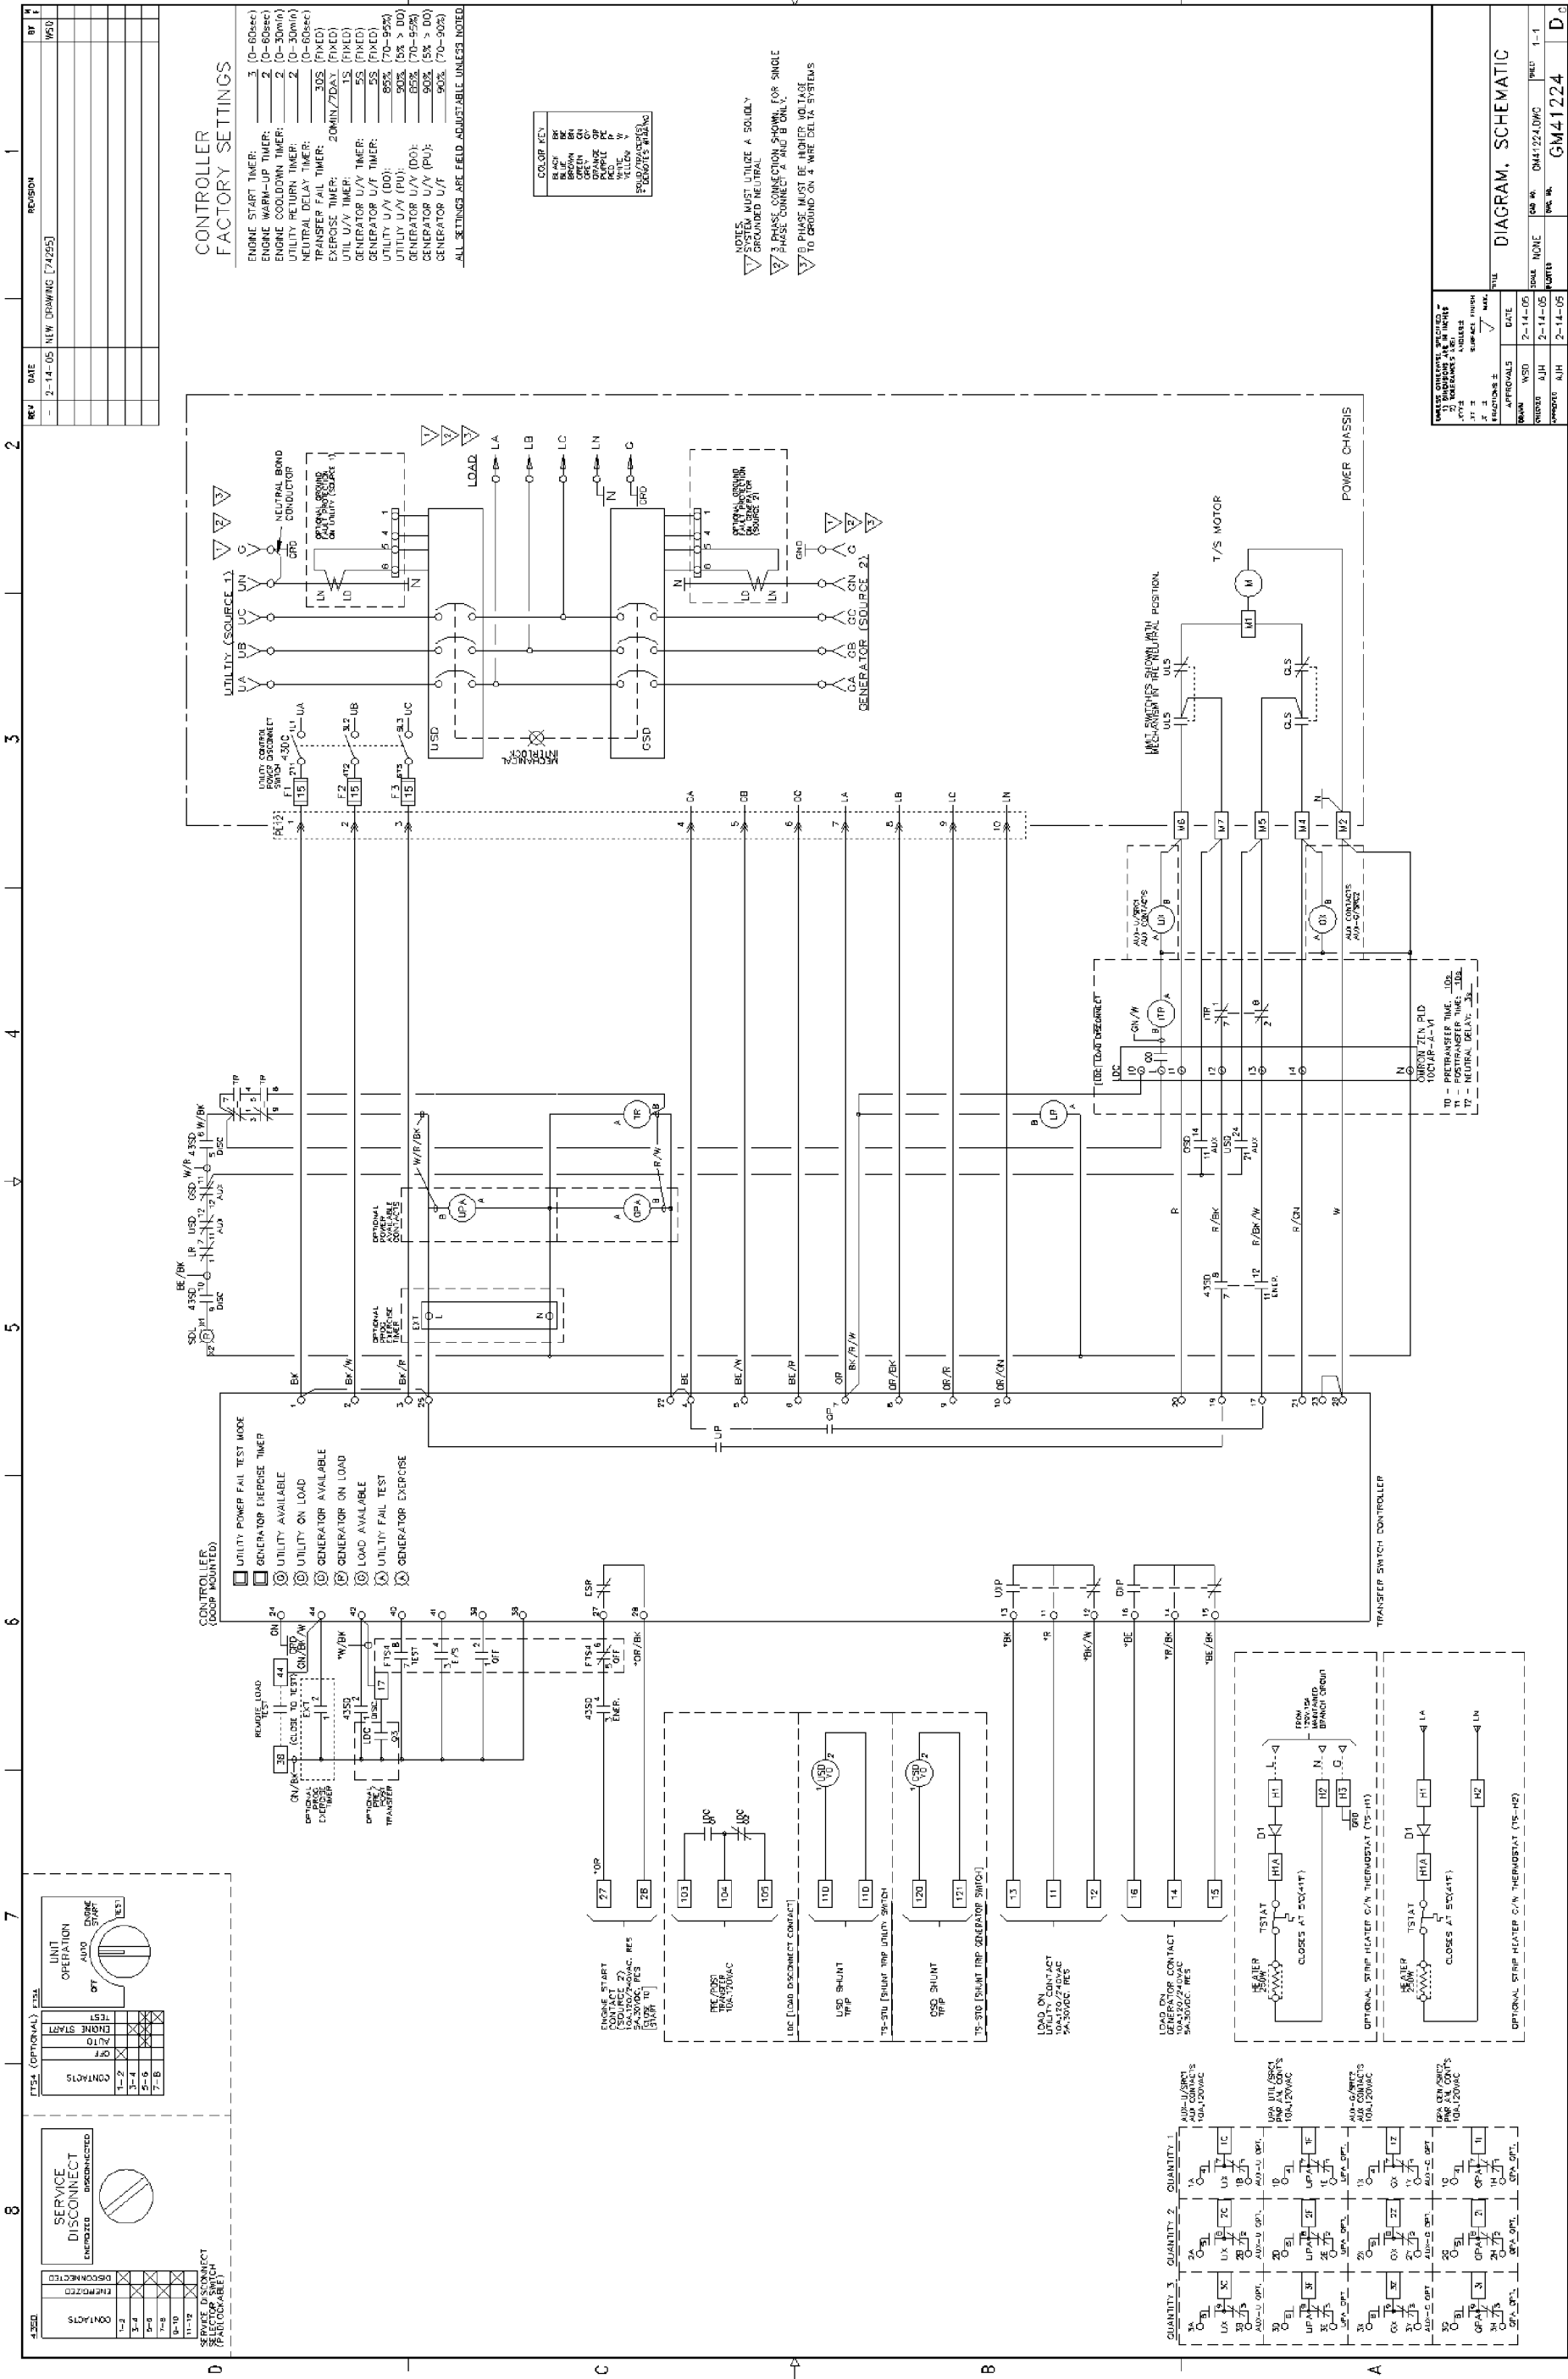

| REV | DATE    | REVISION            | BY  |
|-----|---------|---------------------|-----|
| -   | 2-14-05 | NEW DRAWING [74195] | MSB |
|     |         |                     |     |
|     |         |                     |     |
|     |         |                     |     |
|     |         |                     |     |

| CONTROLLER FACTORY SETTINGS |                     |
|-----------------------------|---------------------|
| ENGINE START TIMER:         | 3 (0-60sec)         |
| ENGINE WARM-UP TIMER:       | 2 (0-60sec)         |
| ENGINE COOLDOWN TIMER:      | 2 (0-30min)         |
| UTILITY RETURN TIMER:       | 2 (0-30min)         |
| NEUTRAL DELAY TIMER:        | 2 (0-60sec)         |
| TRANSFER FAIL TIMER:        | 303 (FIXED)         |
| EXERCISE TIMER:             | 20MIN/7DDAT (FIXED) |
| UTIL U/V TIMER:             | 15 (FIXED)          |
| GENERATOR U/V TIMER:        | 55 (FIXED)          |
| UTILITY U/V (PO):           | 80% (70-90%)        |
| GENERATOR U/V (PO):         | 80% (70-90%)        |
| UTILITY U/V (PU):           | 90% (5% > 100)      |
| GENERATOR U/V (PU):         | 90% (5% > 100)      |
| GENERATOR U/V:              | 90% (70-90%)        |

| NOTES                                             |  |
|---------------------------------------------------|--|
| △ SYSTEM MUST UTILIZE A SOLIDLY GROUNDING NEUTRAL |  |
| △ 3 PHASE CONNECTION SHOWN FOR SINGLE             |  |
| △ B PHASE MUST BE HIGHER VOLTAGE                  |  |
| △ TO GROUND ON 4 WIRE DELTA SYSTEMS               |  |

| COLOR KEY        |     |
|------------------|-----|
| BLACK            | BLK |
| BLUE             | BLU |
| BROWN            | BWN |
| GREEN            | GRN |
| ORANGE           | ORG |
| PINK             | PNK |
| RED              | RED |
| WHITE            | WHT |
| YELLOW           | YEL |
| △ 300B/300S/300G |     |

| CONTROLLER (DOOR MOUNTED)    |  |
|------------------------------|--|
| UTILITY POWER FAIL TEST MODE |  |
| GENERATOR EXERCISE TIMER     |  |
| UTILITY AVAILABLE            |  |
| UTILITY ON LOAD              |  |
| GENERATOR AVAILABLE          |  |
| GENERATOR ON LOAD            |  |
| LOAD AVAILABLE               |  |
| UTILITY FAIL TEST            |  |
| GENERATOR EXERCISE           |  |

| SERVICE DISCONNECT |     |
|--------------------|-----|
| ENGINE START       | ON  |
| ENGINE STOP        | OFF |
| ENGINE STOP        | OFF |
| ENGINE STOP        | OFF |
| ENGINE STOP        | OFF |
| ENGINE STOP        | OFF |



| UNIT OPERATION |     |
|----------------|-----|
| UNIT START     | ON  |
| UNIT STOP      | OFF |
| UNIT STOP      | OFF |
| UNIT STOP      | OFF |
| UNIT STOP      | OFF |
| UNIT STOP      | OFF |

| SERVICE DISCONNECT |     |
|--------------------|-----|
| ENGINE START       | ON  |
| ENGINE STOP        | OFF |
| ENGINE STOP        | OFF |
| ENGINE STOP        | OFF |
| ENGINE STOP        | OFF |
| ENGINE STOP        | OFF |

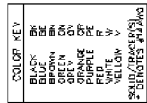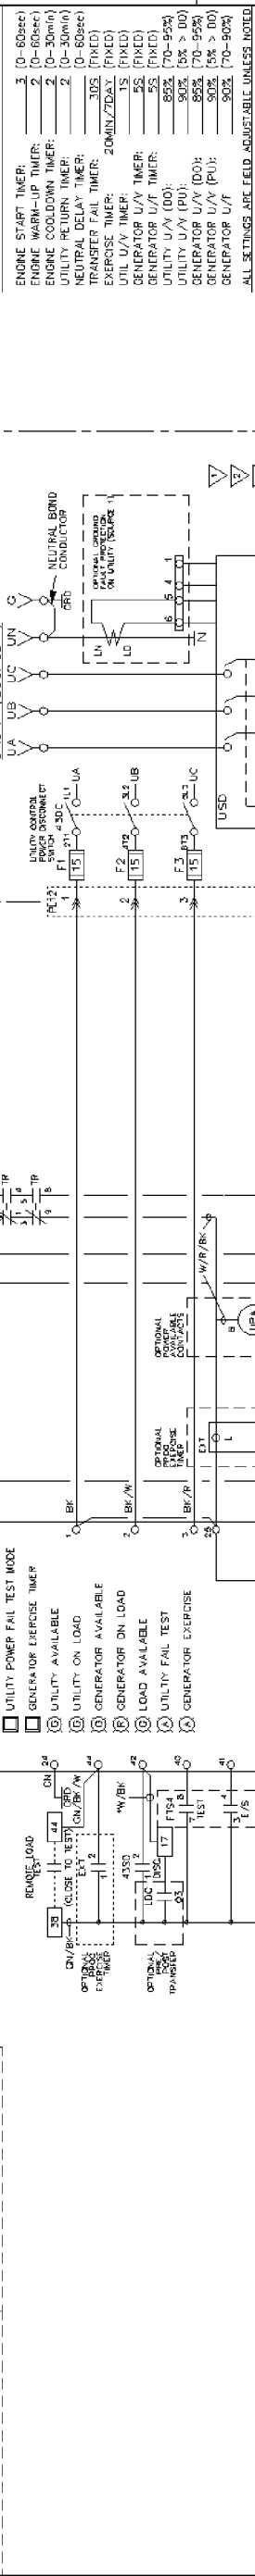


[illegible]

NOTE: SYSTEM MUST UTILIZE A SOLIDLY GROUNDED NEUTRAL


1 3 PHASE CONNECTION SHOWN, FOR SINGLE PHASE CONNECT A AND B ONLY


2 B PHASE MUST BE HIGHER VOLTAGE TO GROUND ON 4 WIRE DELTA SYSTEMS.

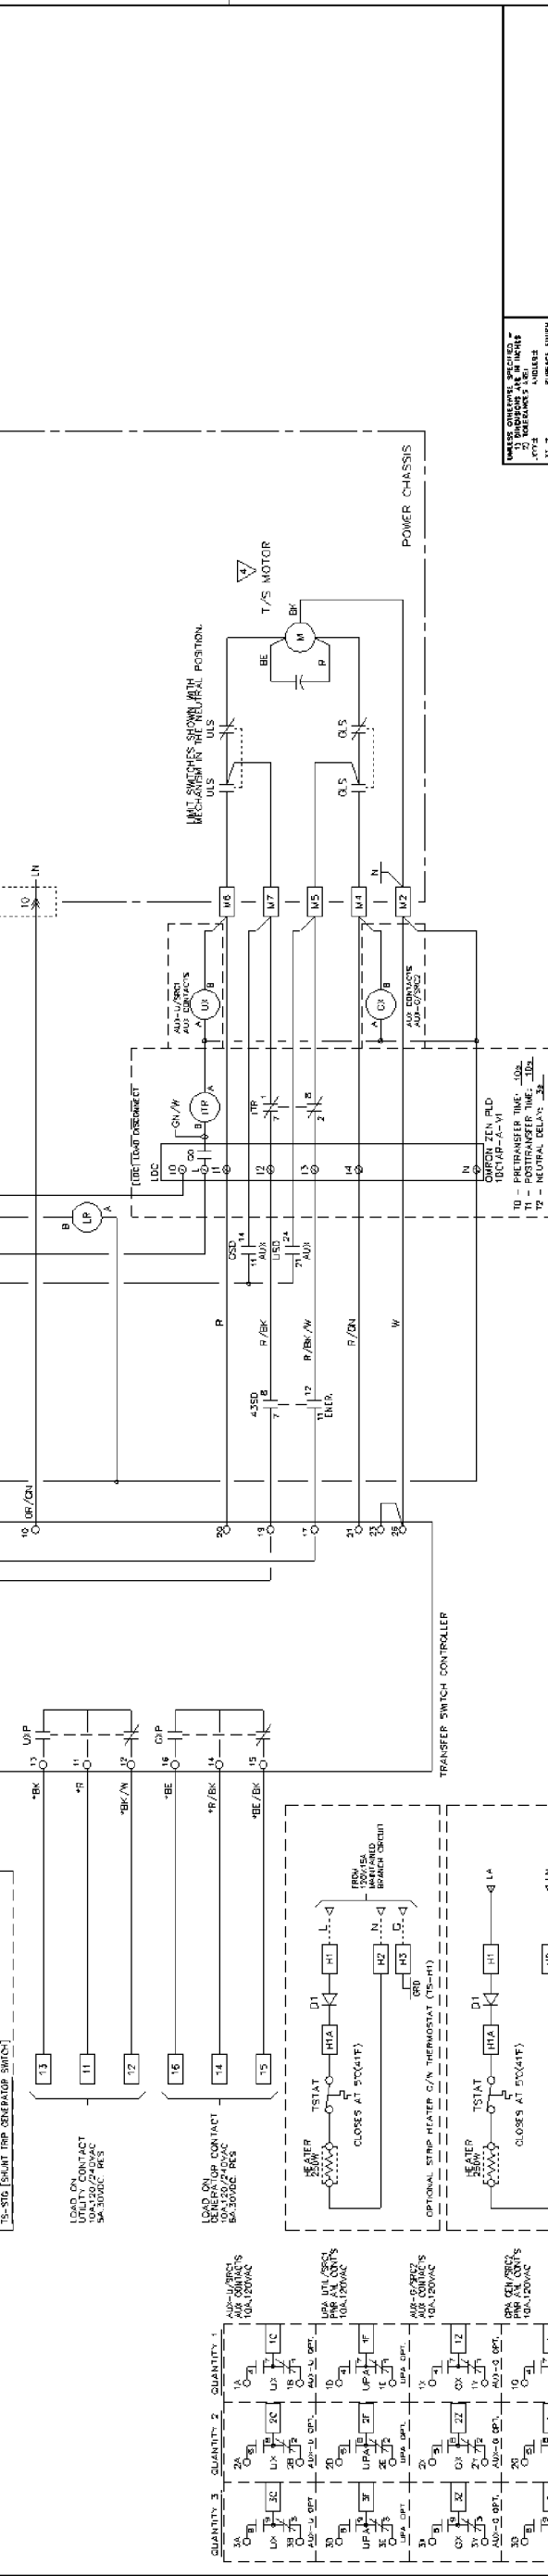

UNLESS OTHERWISE SPECIFIED -  
1) DIMENSIONS ARE IN INCHES  
2) TOLERANCES ARE:  
XXX ± .0005  
XXX ± .0005

| REV. | DATE    | APPROVALS  | REVISIONS ± |             | TITLE              |
|------|---------|------------|-------------|-------------|--------------------|
|      |         |            | BY          | DESCRIPTION |                    |
| 1    | 2-14-05 | WSD        | WSD         | 2-14-05     | DIAGRAM, SCHEMATIC |
| 2    | 2-14-05 | UNDESIGNED | WSD         | 2-14-05     |                    |
| 3    | 2-14-05 | UNDESIGNED | WSD         | 2-14-05     |                    |

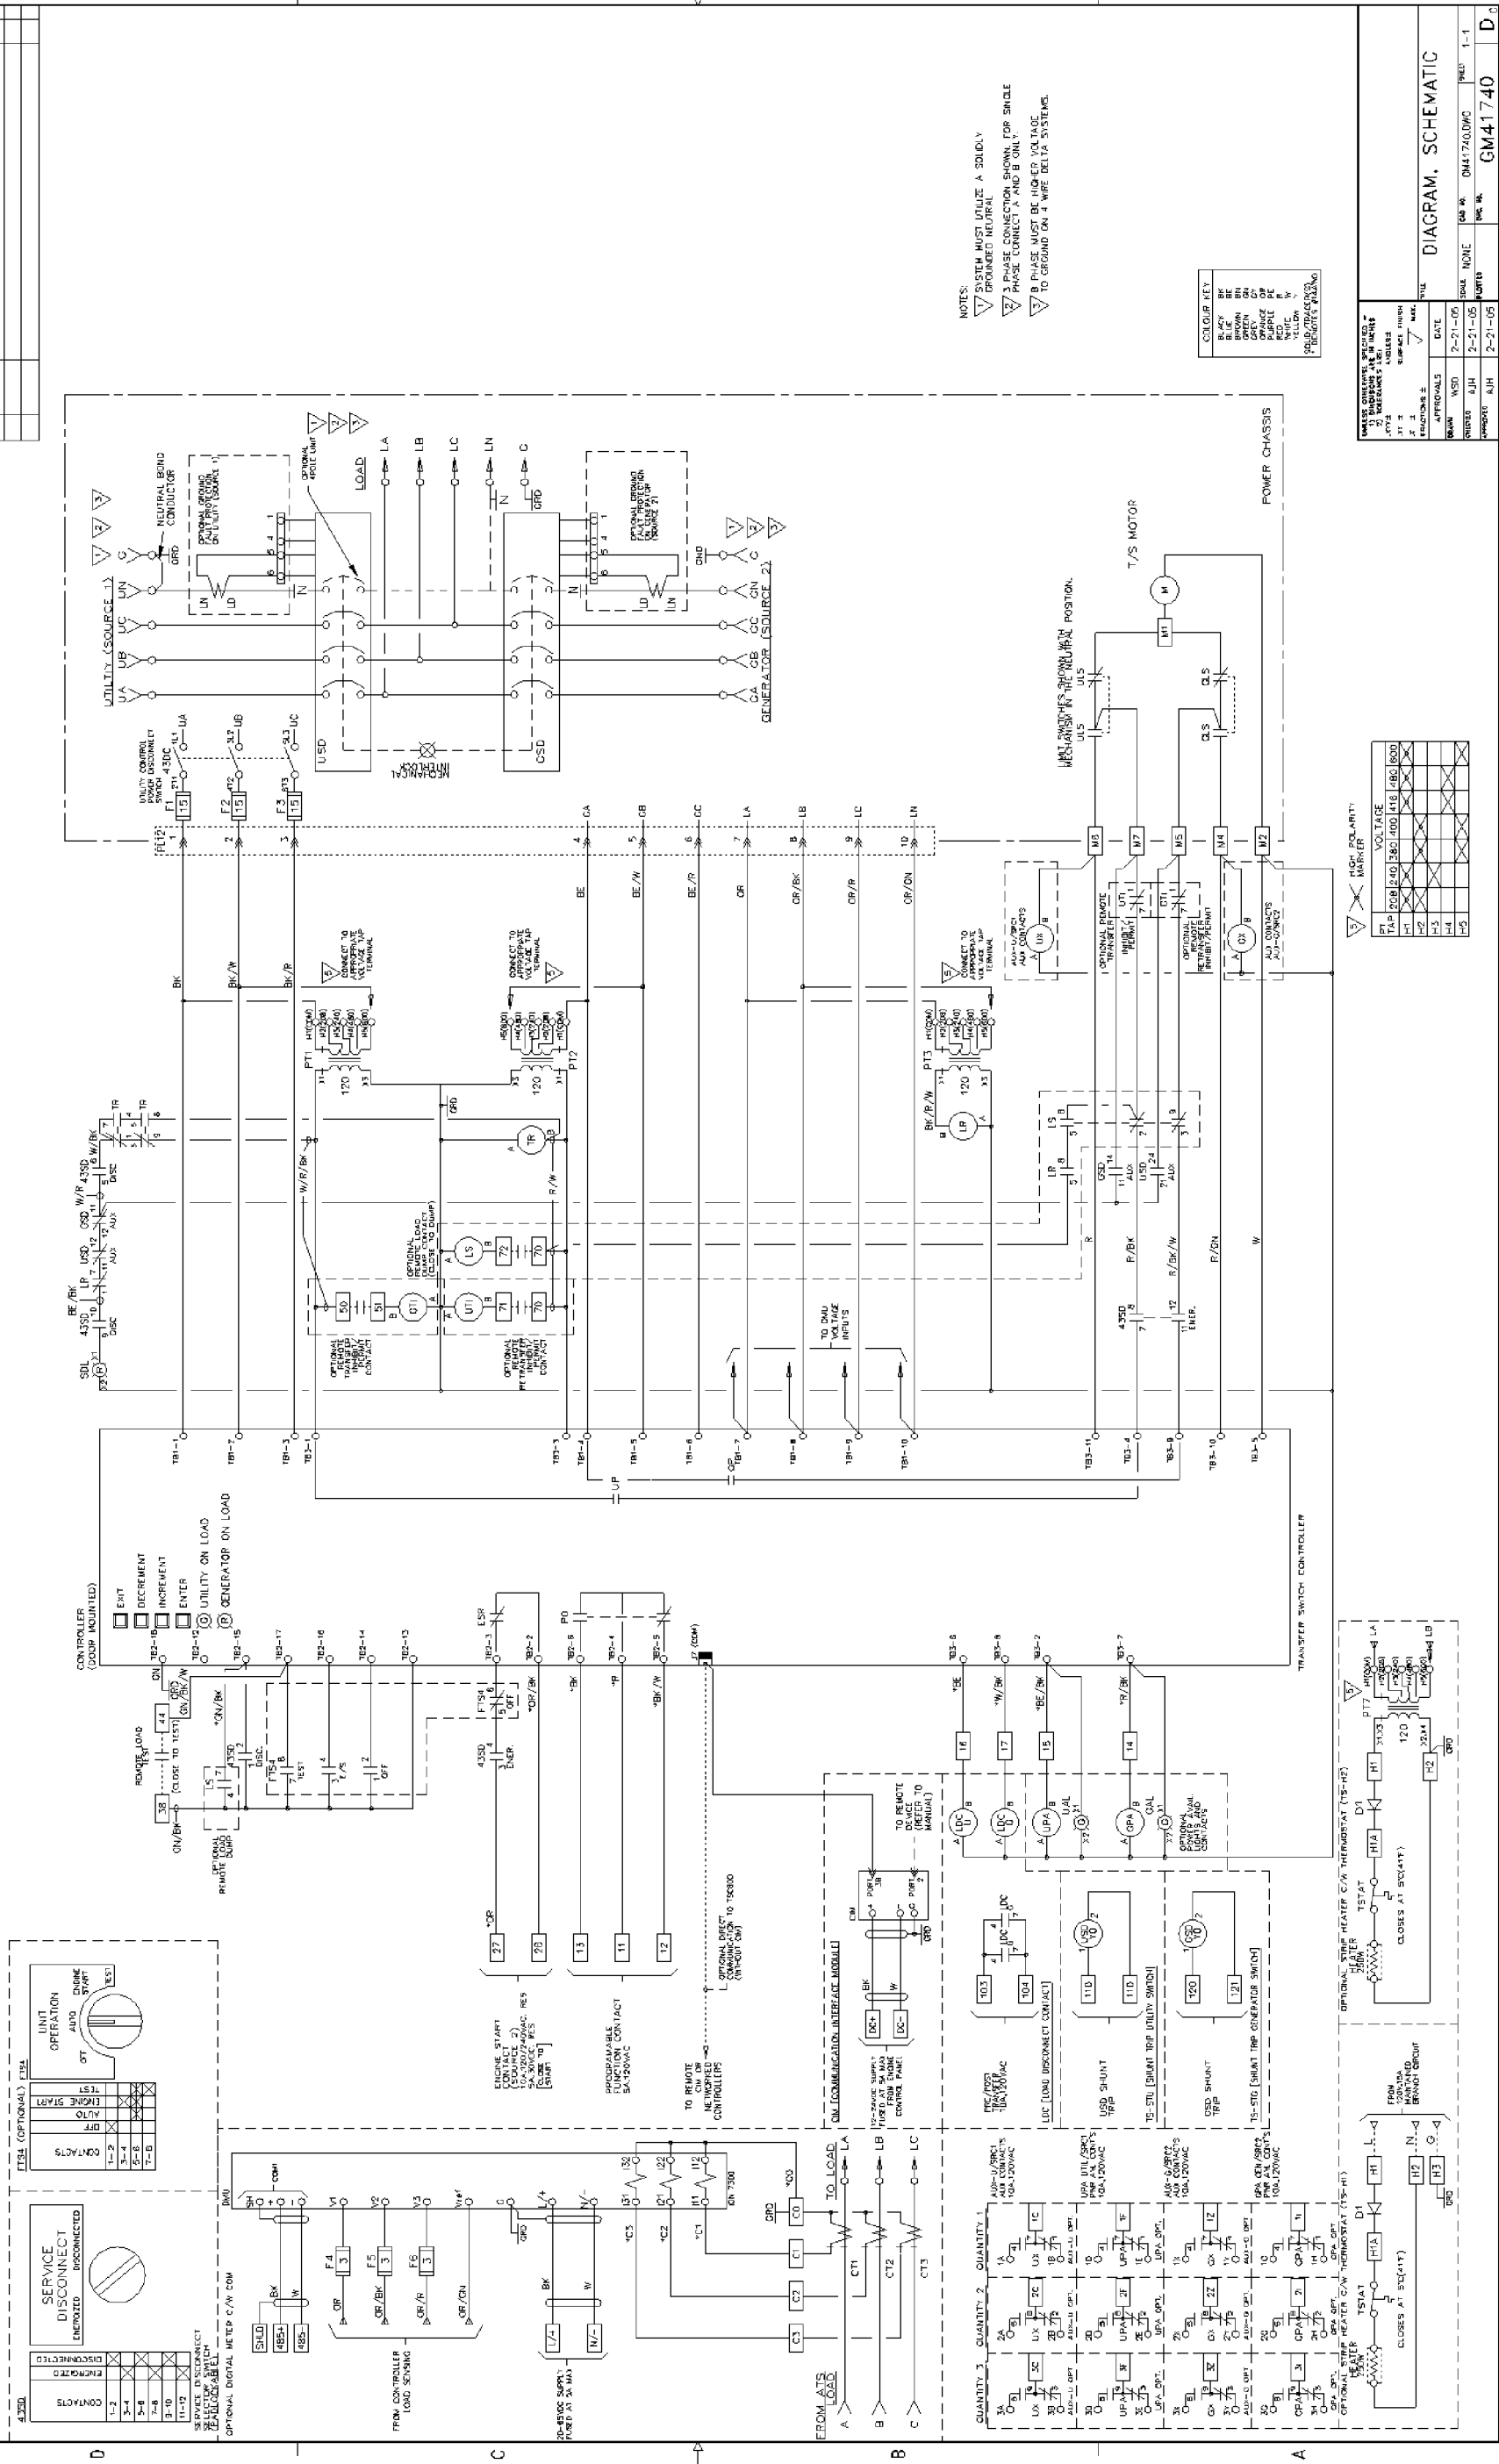[illegible]

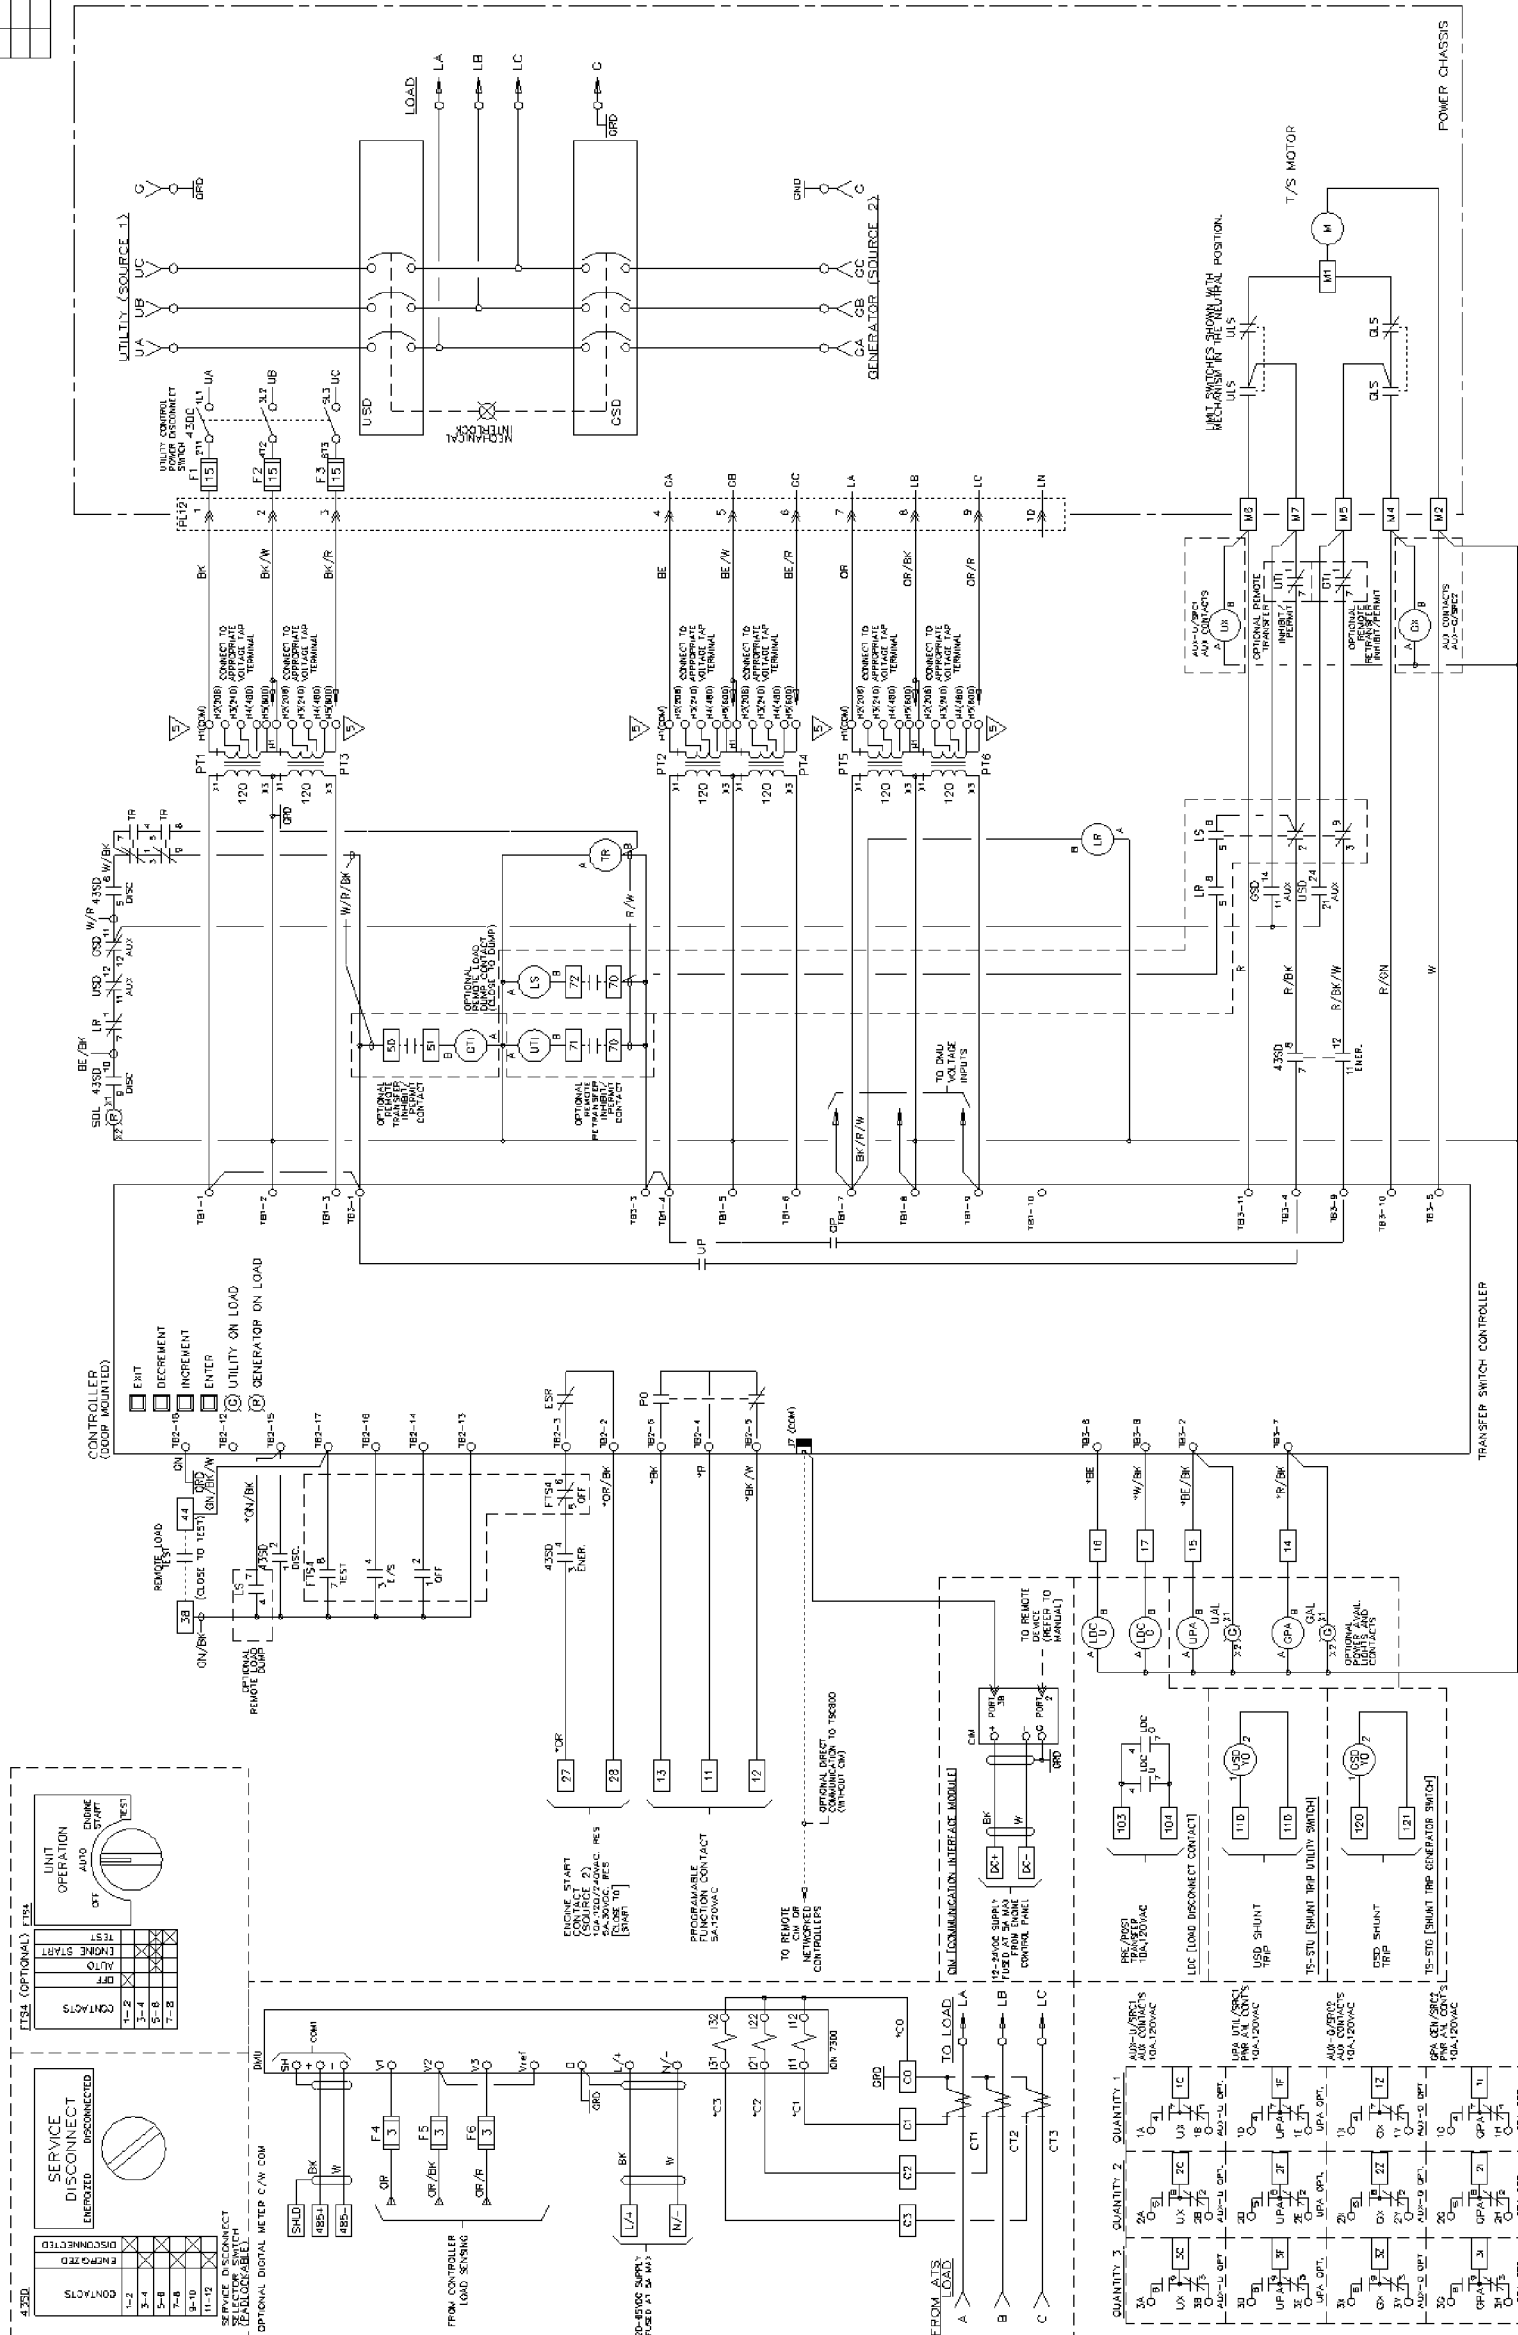
[illegible][illegible]










| REV | DATE    | REVISION            | BY  |
|-----|---------|---------------------|-----|
| 1   | 2-24-05 | NEW DRAWING [74295] | MSB |
|     |         |                     |     |
|     |         |                     |     |
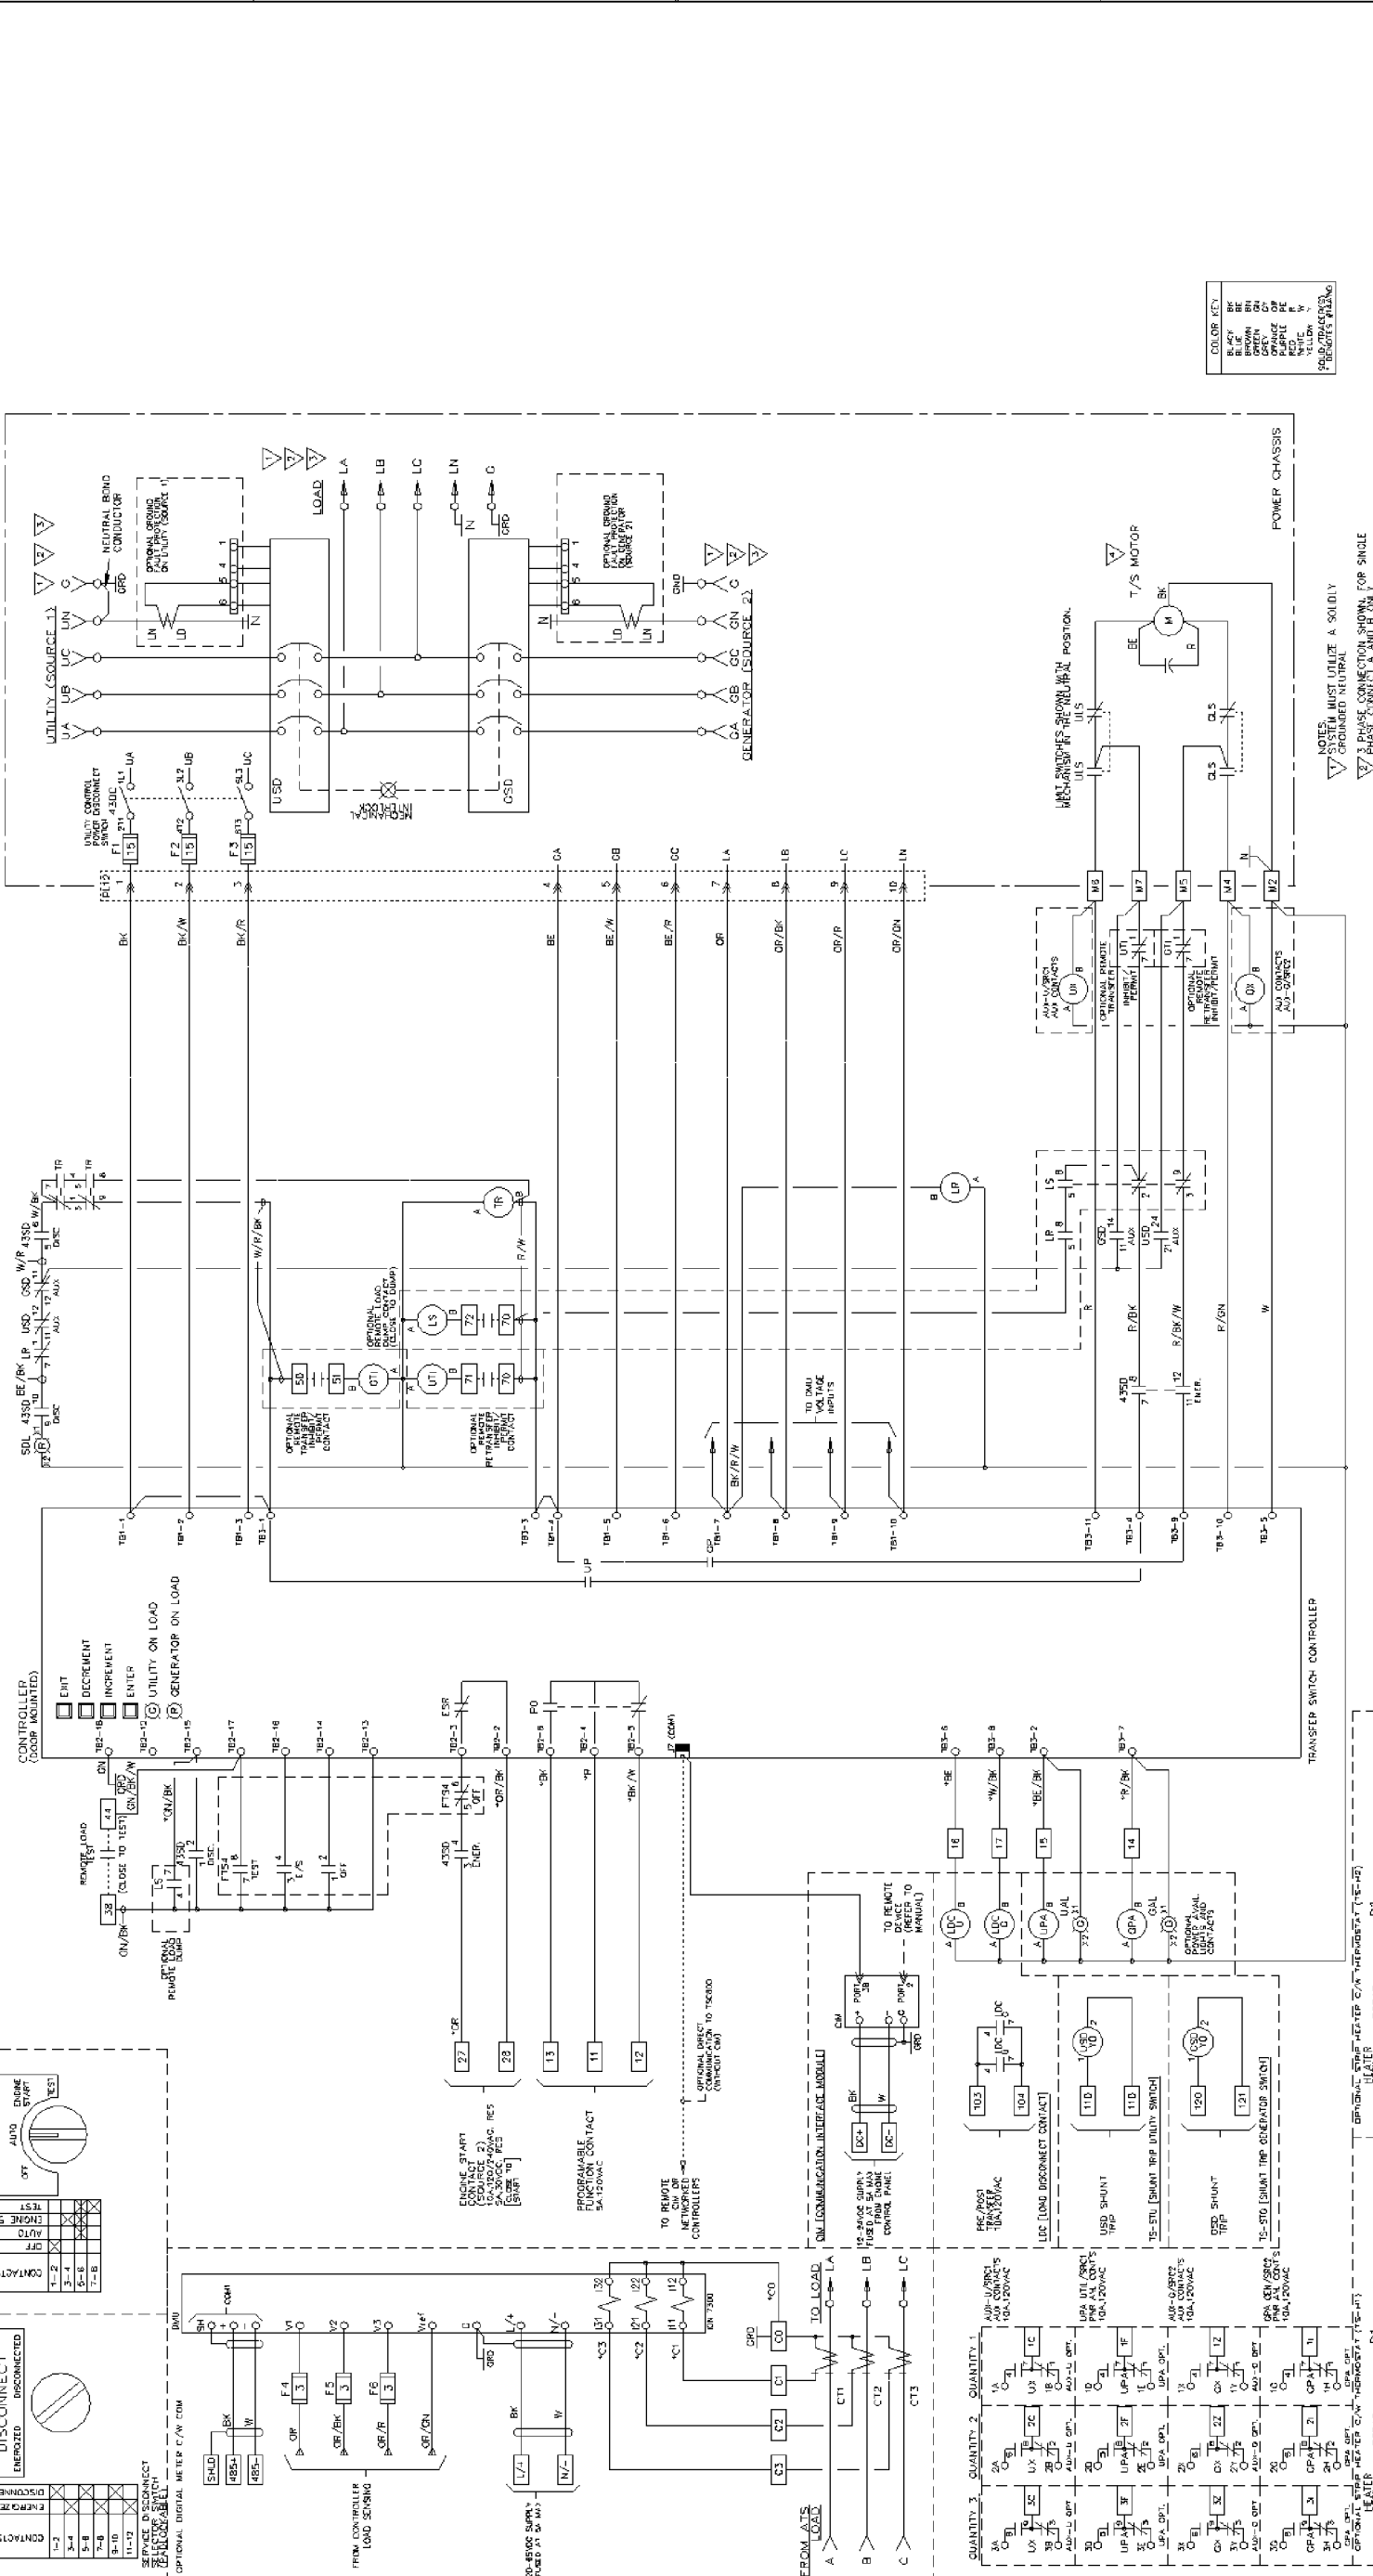

|                                                          |         |      |  |    |  |      |  |       |  |
|----------------------------------------------------------|---------|------|--|----|--|------|--|-------|--|
| UNLESS OTHERWISE SPECIFIED, ALL DIMENSIONS ARE IN INCHES |         | DATE |  | BY |  | CHKD |  | APP'D |  |
| 1                                                        | 2-24-05 | MSB  |  |    |  |      |  |       |  |
| 2                                                        | 2-24-05 | MSB  |  |    |  |      |  |       |  |
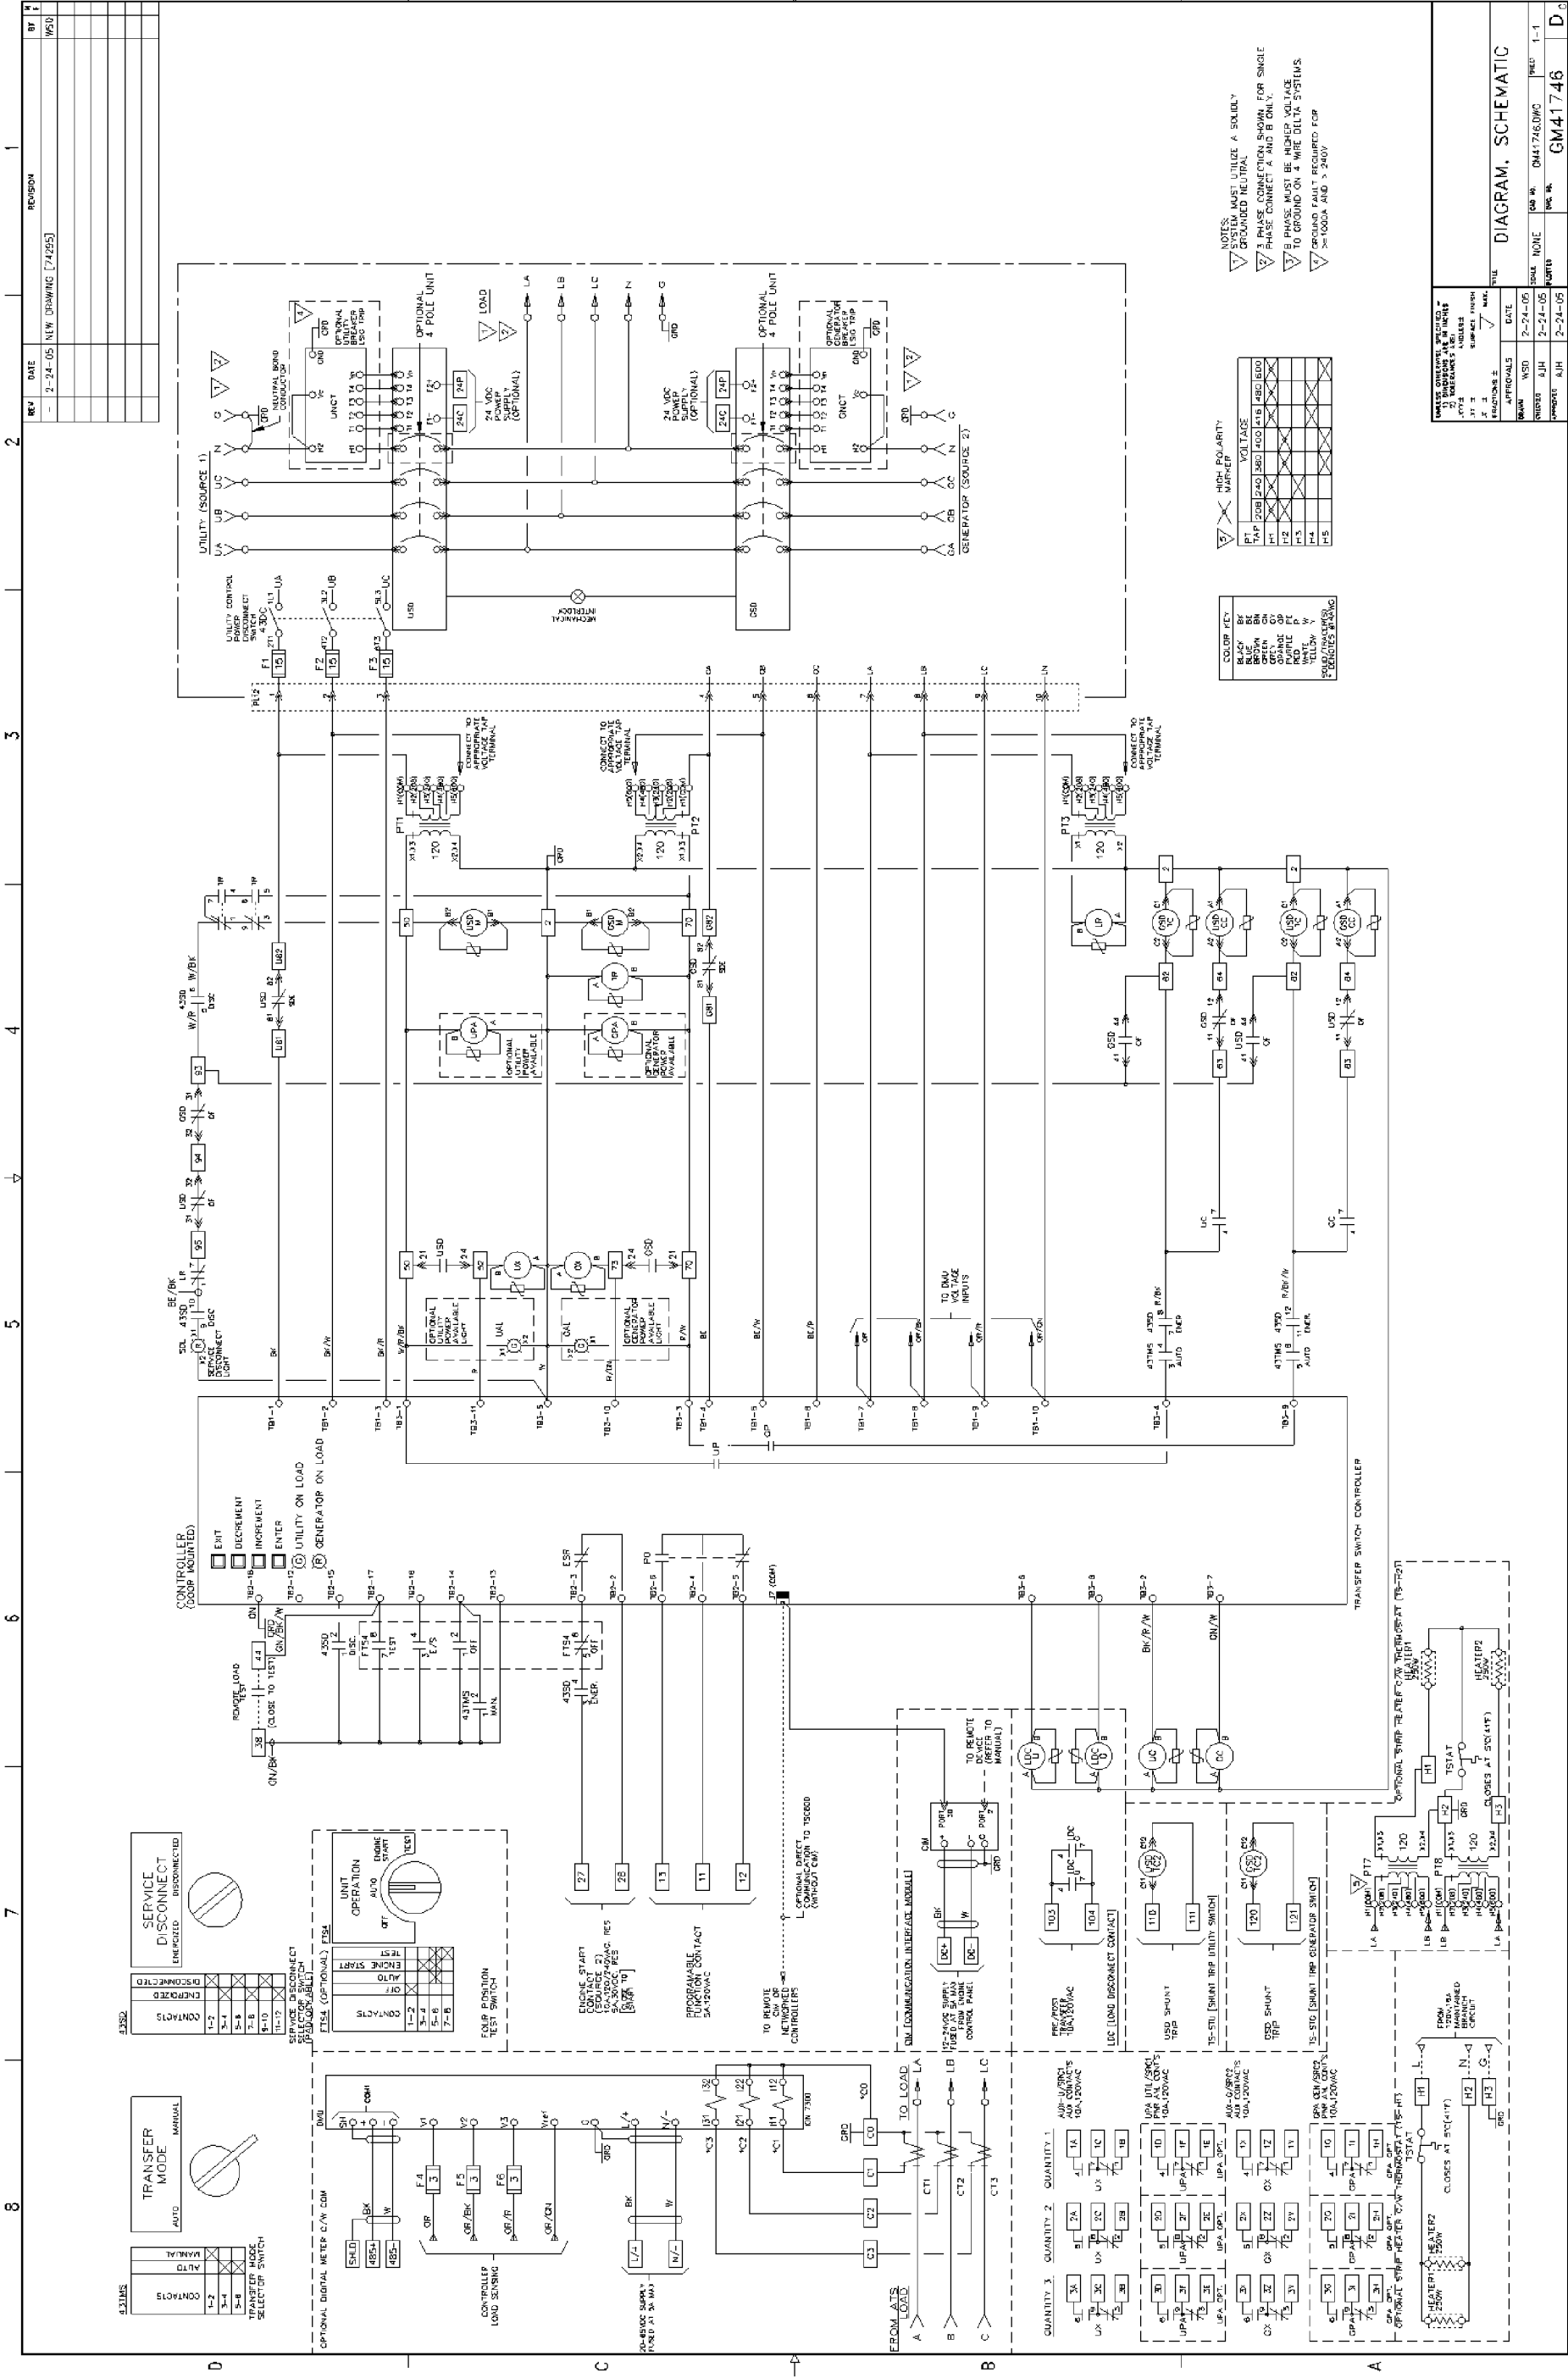

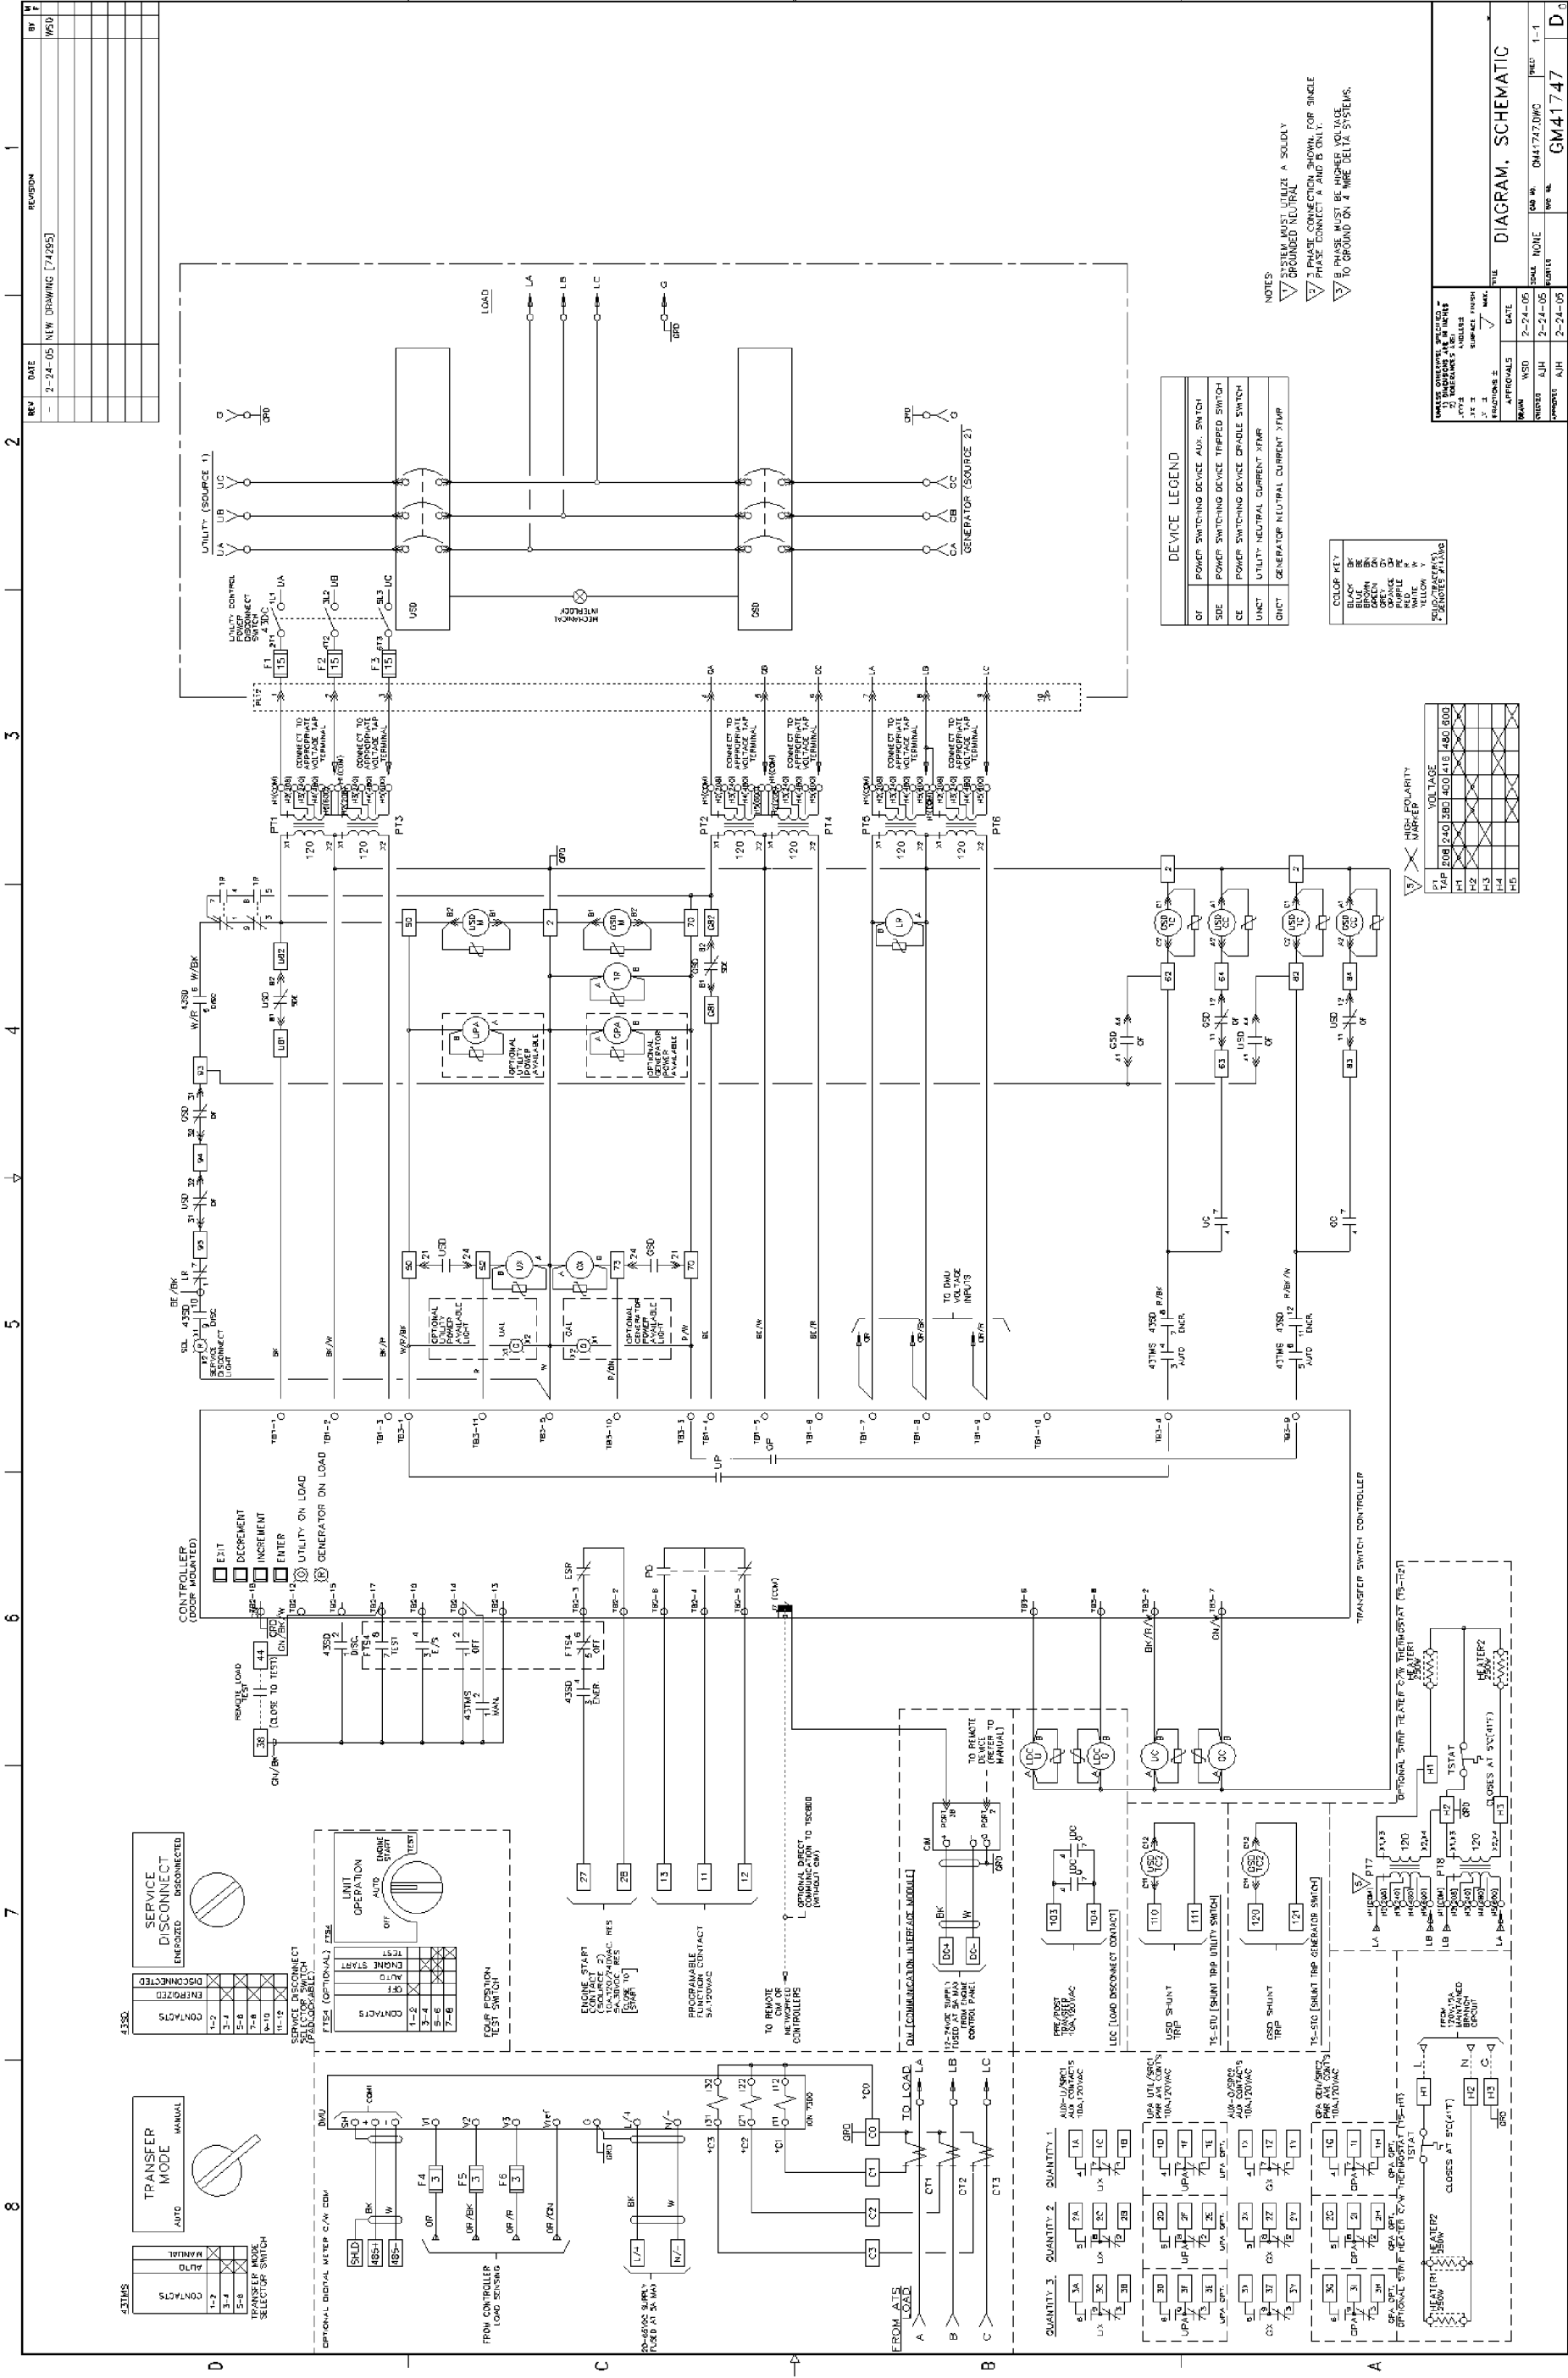

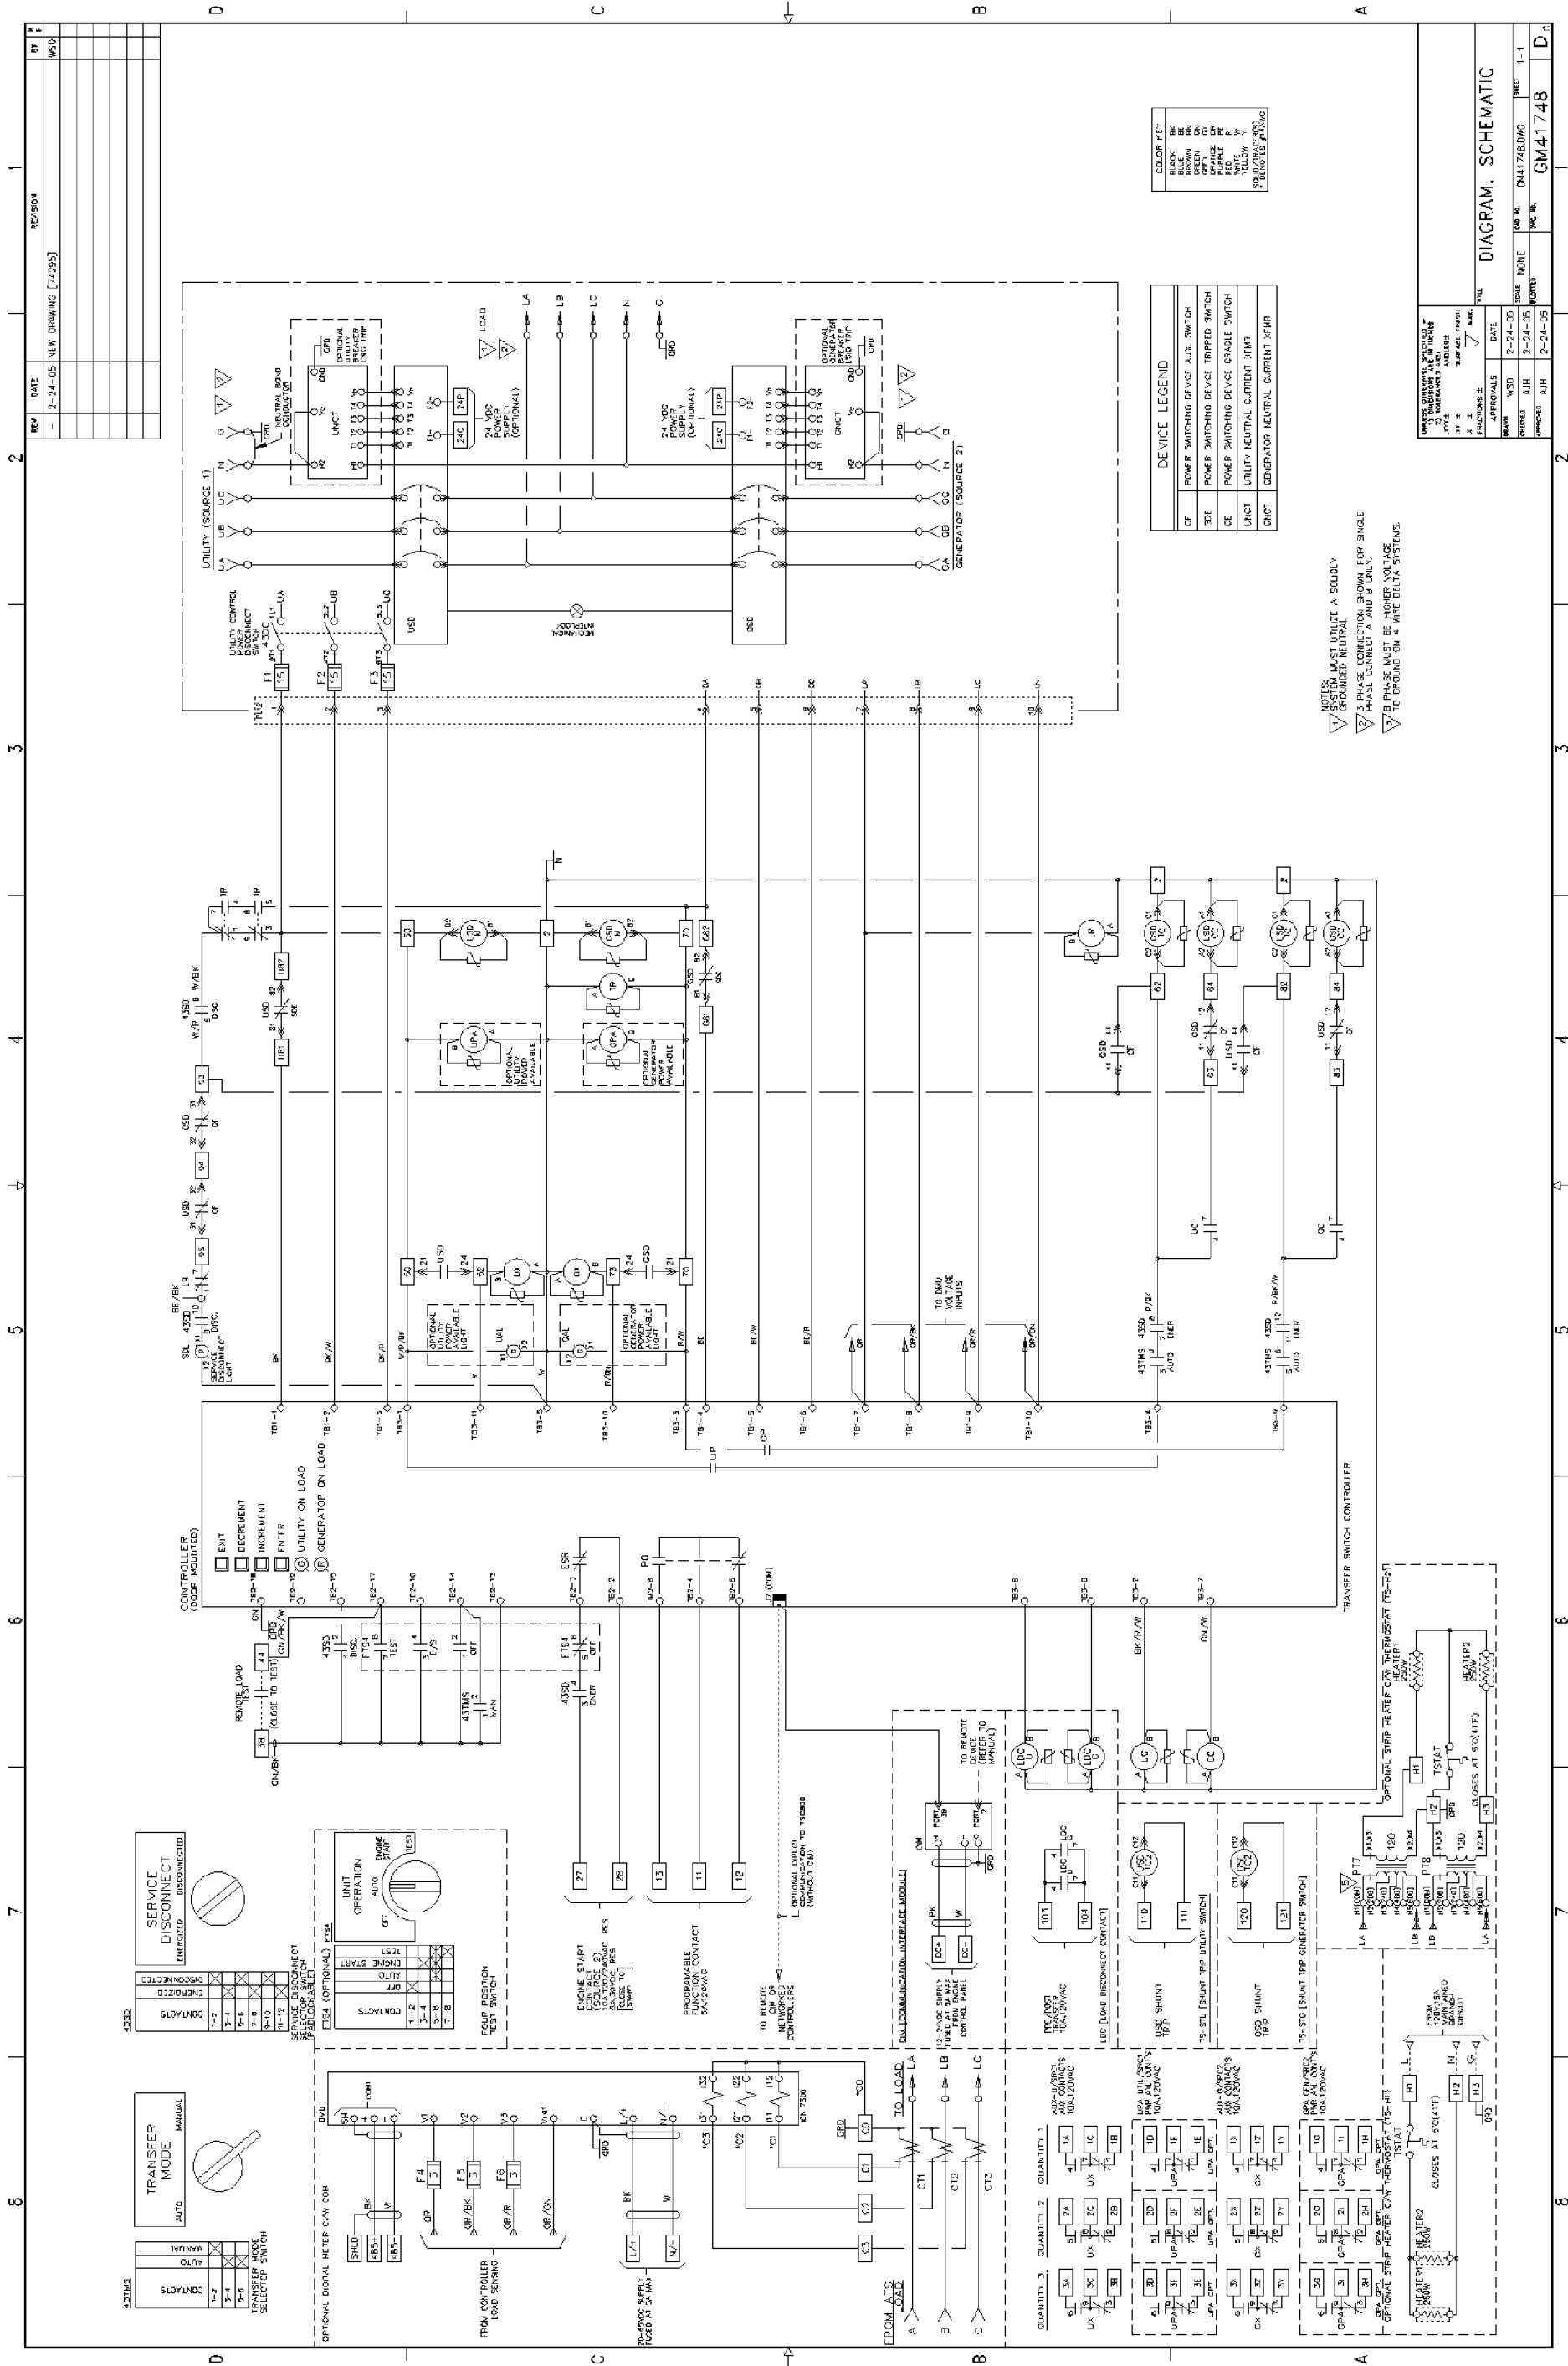

## Notes





DDC/MTU Power Generation  
605 North 8th Street, Suite 501  
Sheboygan, Wisconsin 53081 USA  
Phone 920-451-0846, Fax 920-451-0843  
[ddcmtupowergeneration.com](http://ddcmtupowergeneration.com)